



REAR ELEVATION

scale 1:100

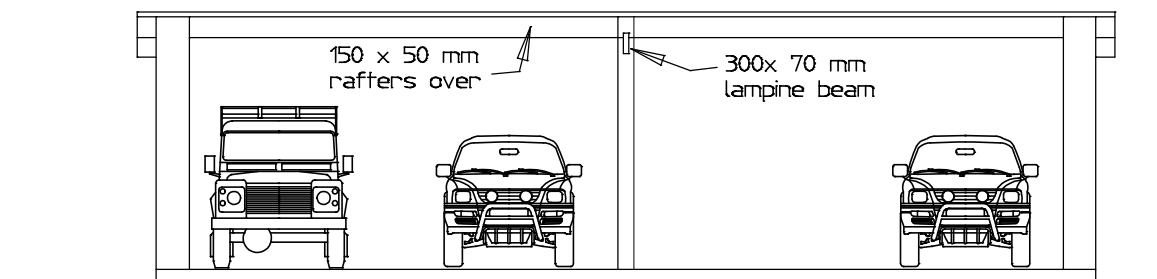


FRONT ELEVATION

scale 1:100

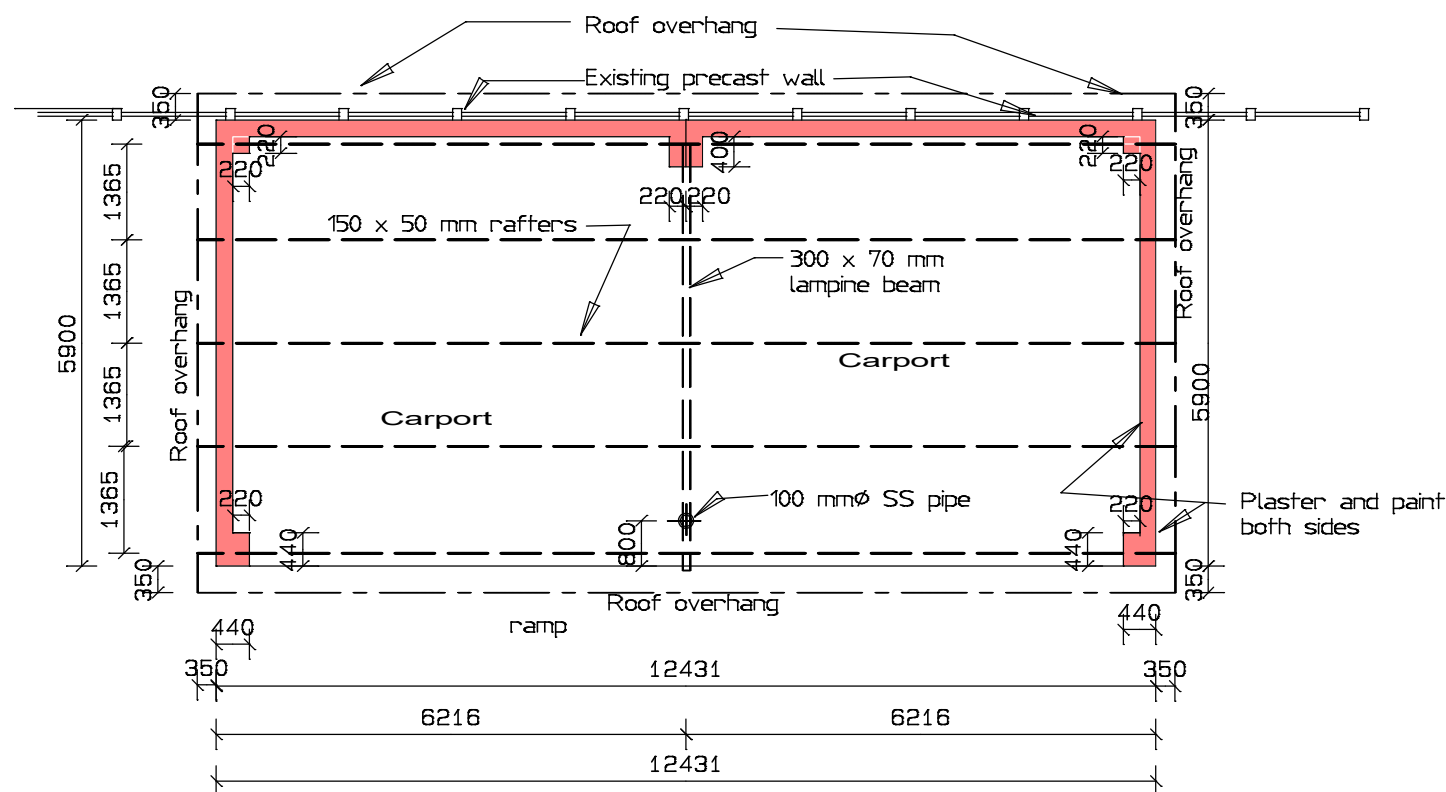


PLAN

scale 1:100

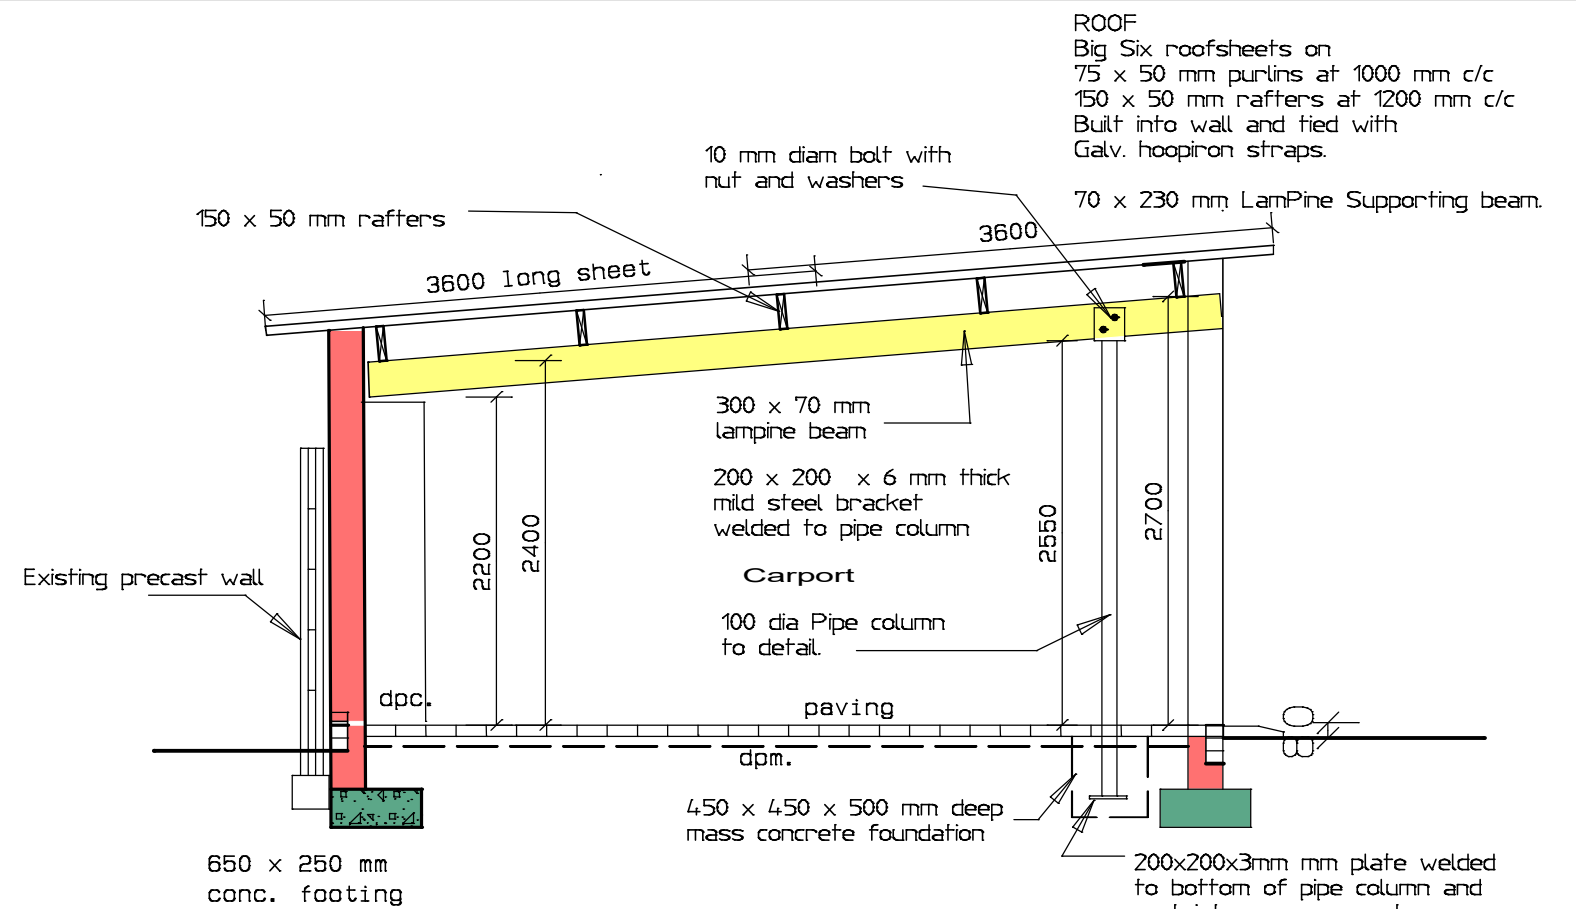

SECTION A-A

SCALE 1:100

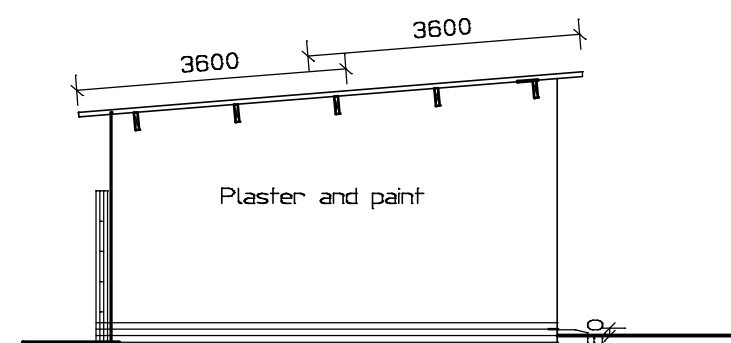

RIGHT ELEVATION

scale 1:100

WALLS
220 mm block walls external
Plaster internal and external
Brickforce reinforcement every
3rd to 4th course

Dpc
Rockface brick plinth
Brick foundation walls
650 x 230 mm concrete footings

FLOOR
25 mm screed on
80 mm concrete surface bed on
250 micron dpm. on
Well compacted dune sand fill.

**MUNICIPALITY OF
WALVIS BAY**

ROADS AND BUILDING CONTROL

**CONSTRUCTION OF NEW CARPORT
AT OFFICE BLOCK DISPOSAL SITE**

Drawn by : M. Jansen	Drawing No. : N-1-107-B1
Checked by : J. Landers	Scale : 1:100
General Manager :	Date : Jan 2022
Approved by :	