




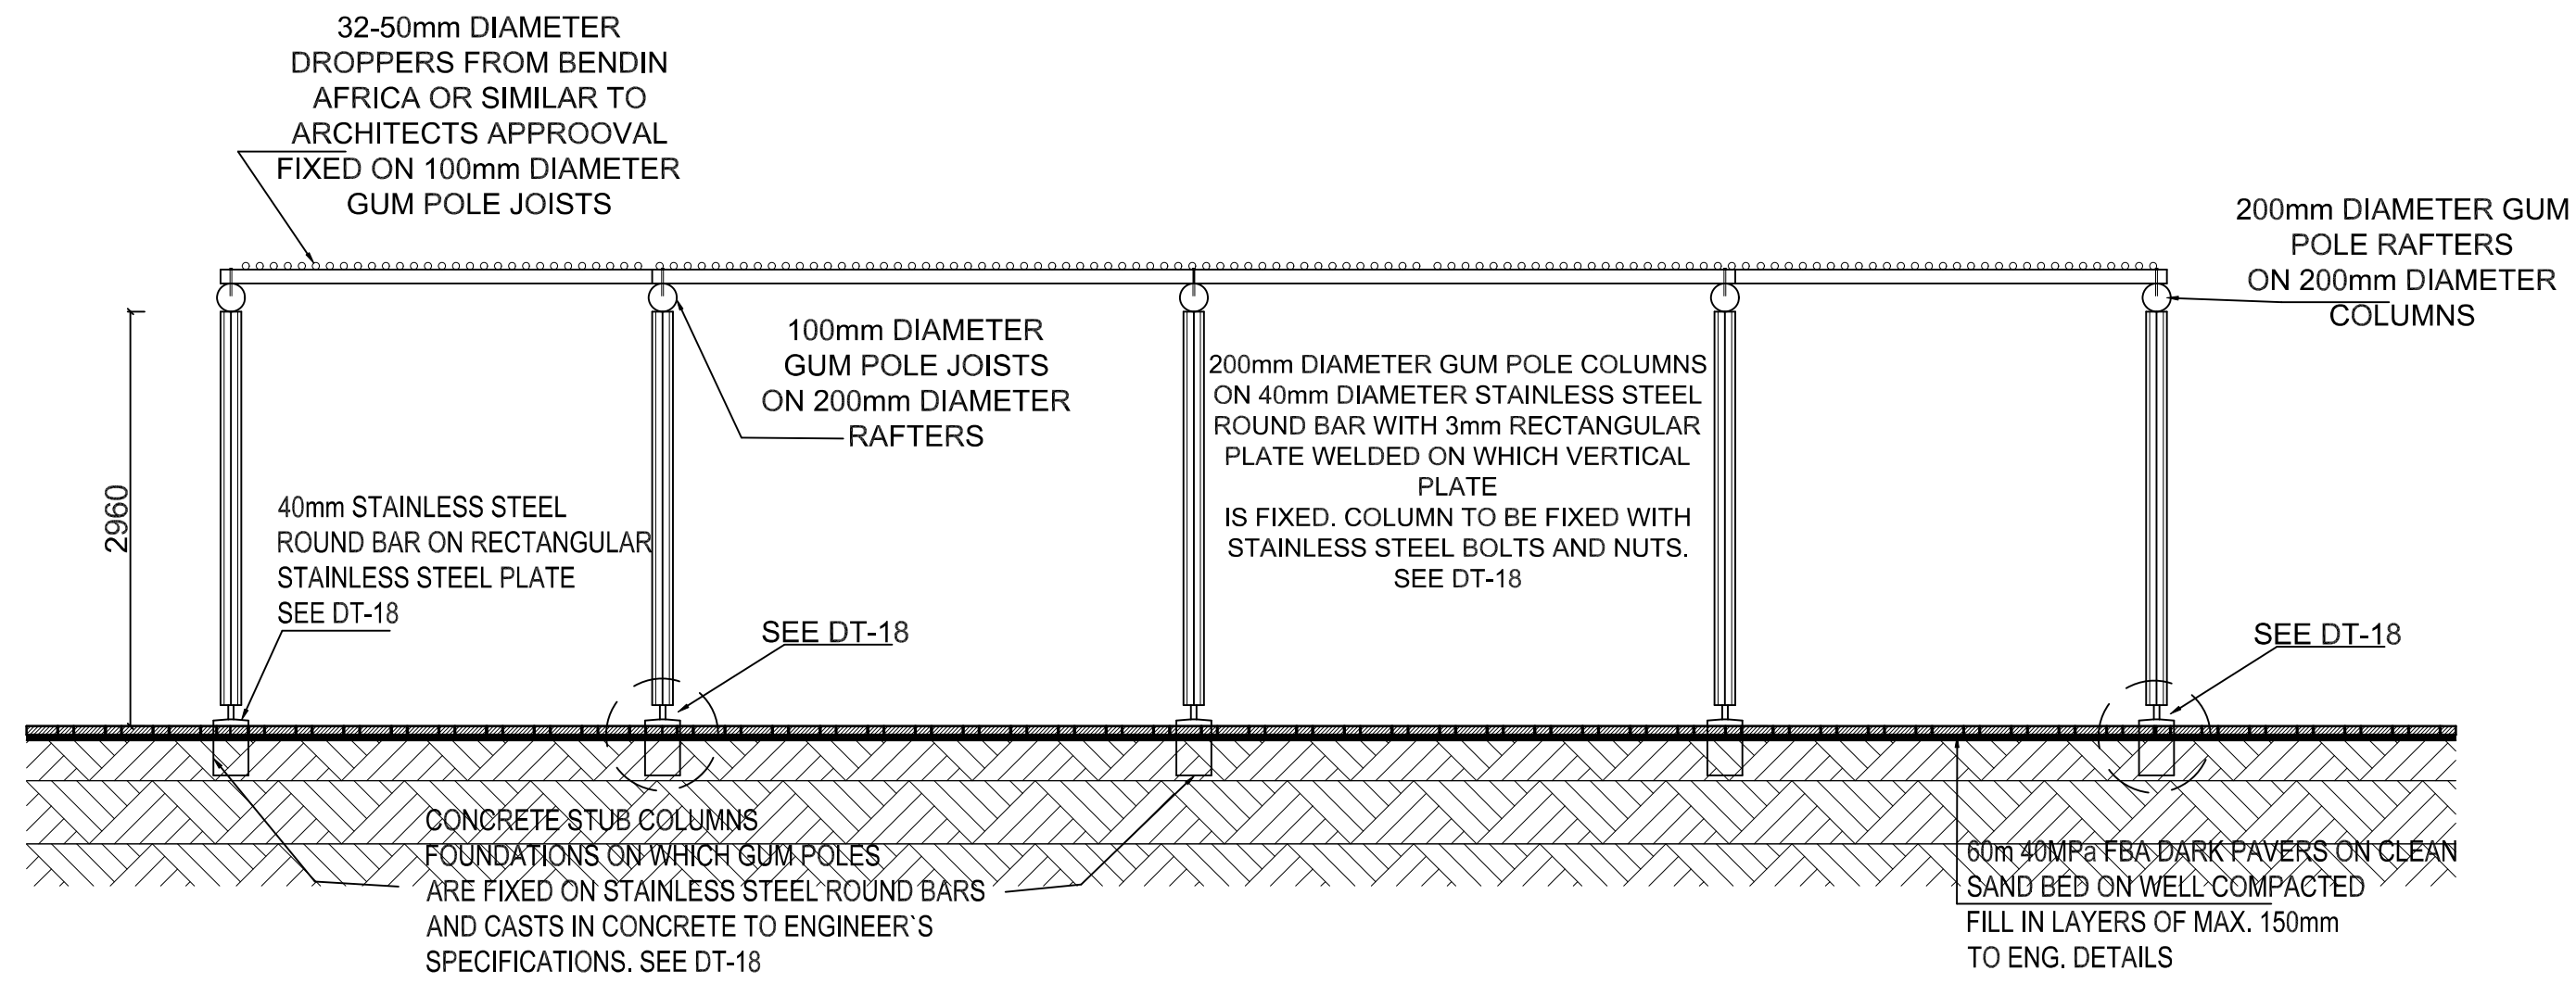

FRONT ELEVATION
1:50

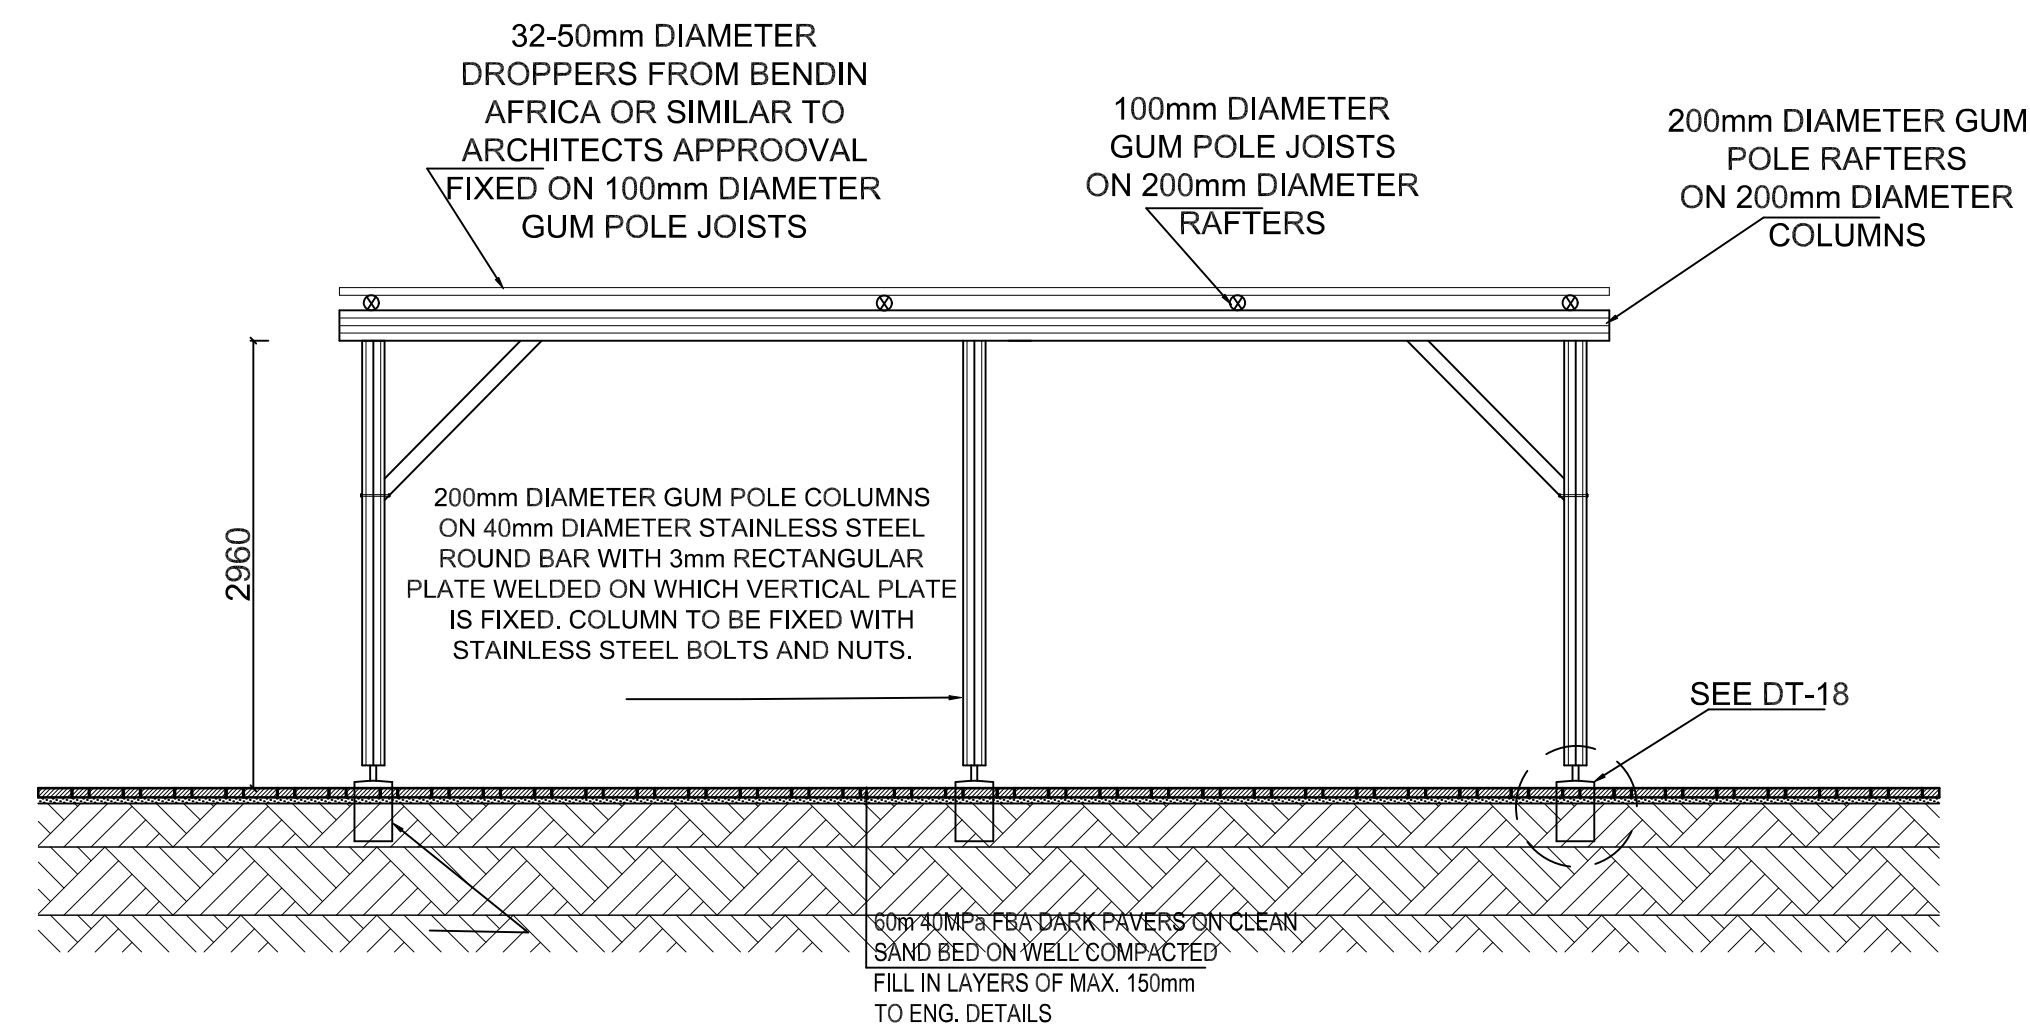

PERGOLA - SECTION B-B
1:50

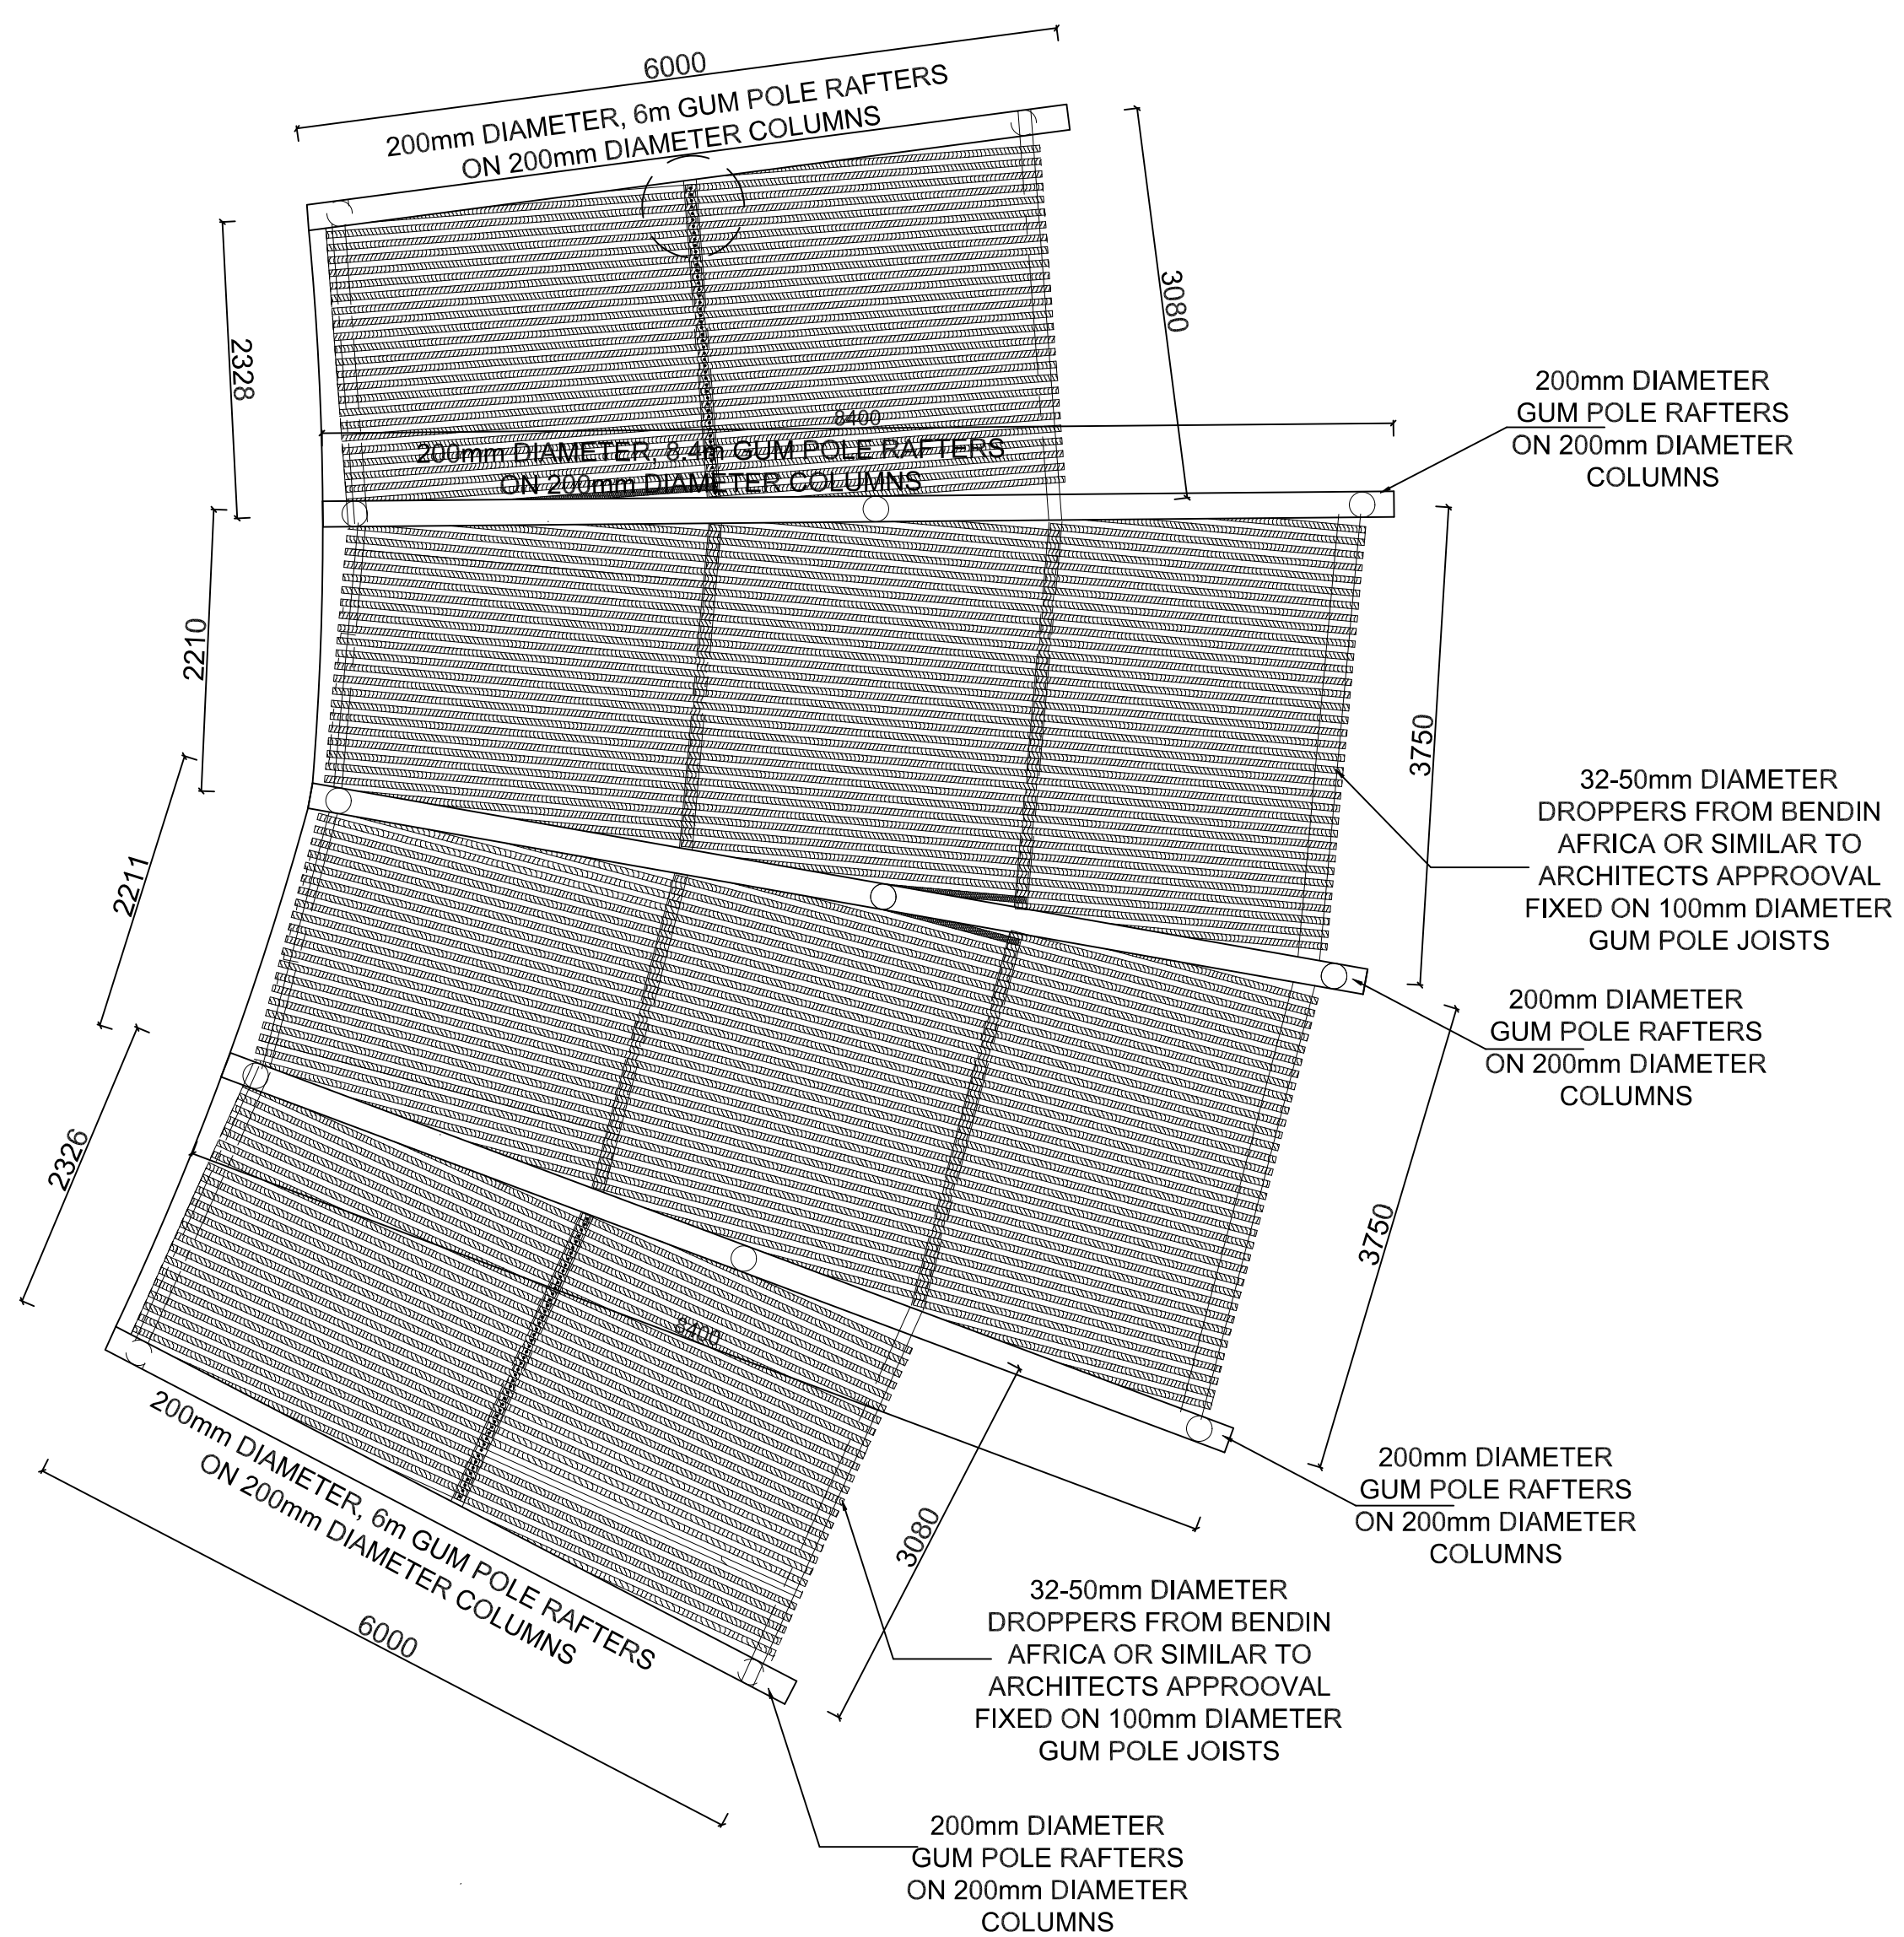

PERGOLA ROOF STRUCTURE LAYOUT
1:50

LAYERS USED



COPYRIGHT RESERVED



P.O.BOX 1753
SWAKOPMUND

TEL. 064-407121
FAX. 064-407036

PROJECT

WALVIS BAY INDEPENDENCE
BEACH PROMENADE

TITLE

PROPOSED PAVILION BUILDING - PERGOLA LAYOUT DETAILS

DATE JAN 2025	PROJ. NO. 274	DOW.PROJ.NO.
SCALE AS SHOWN		
DRAWN KM	REV	DWG.NO. P - 406