



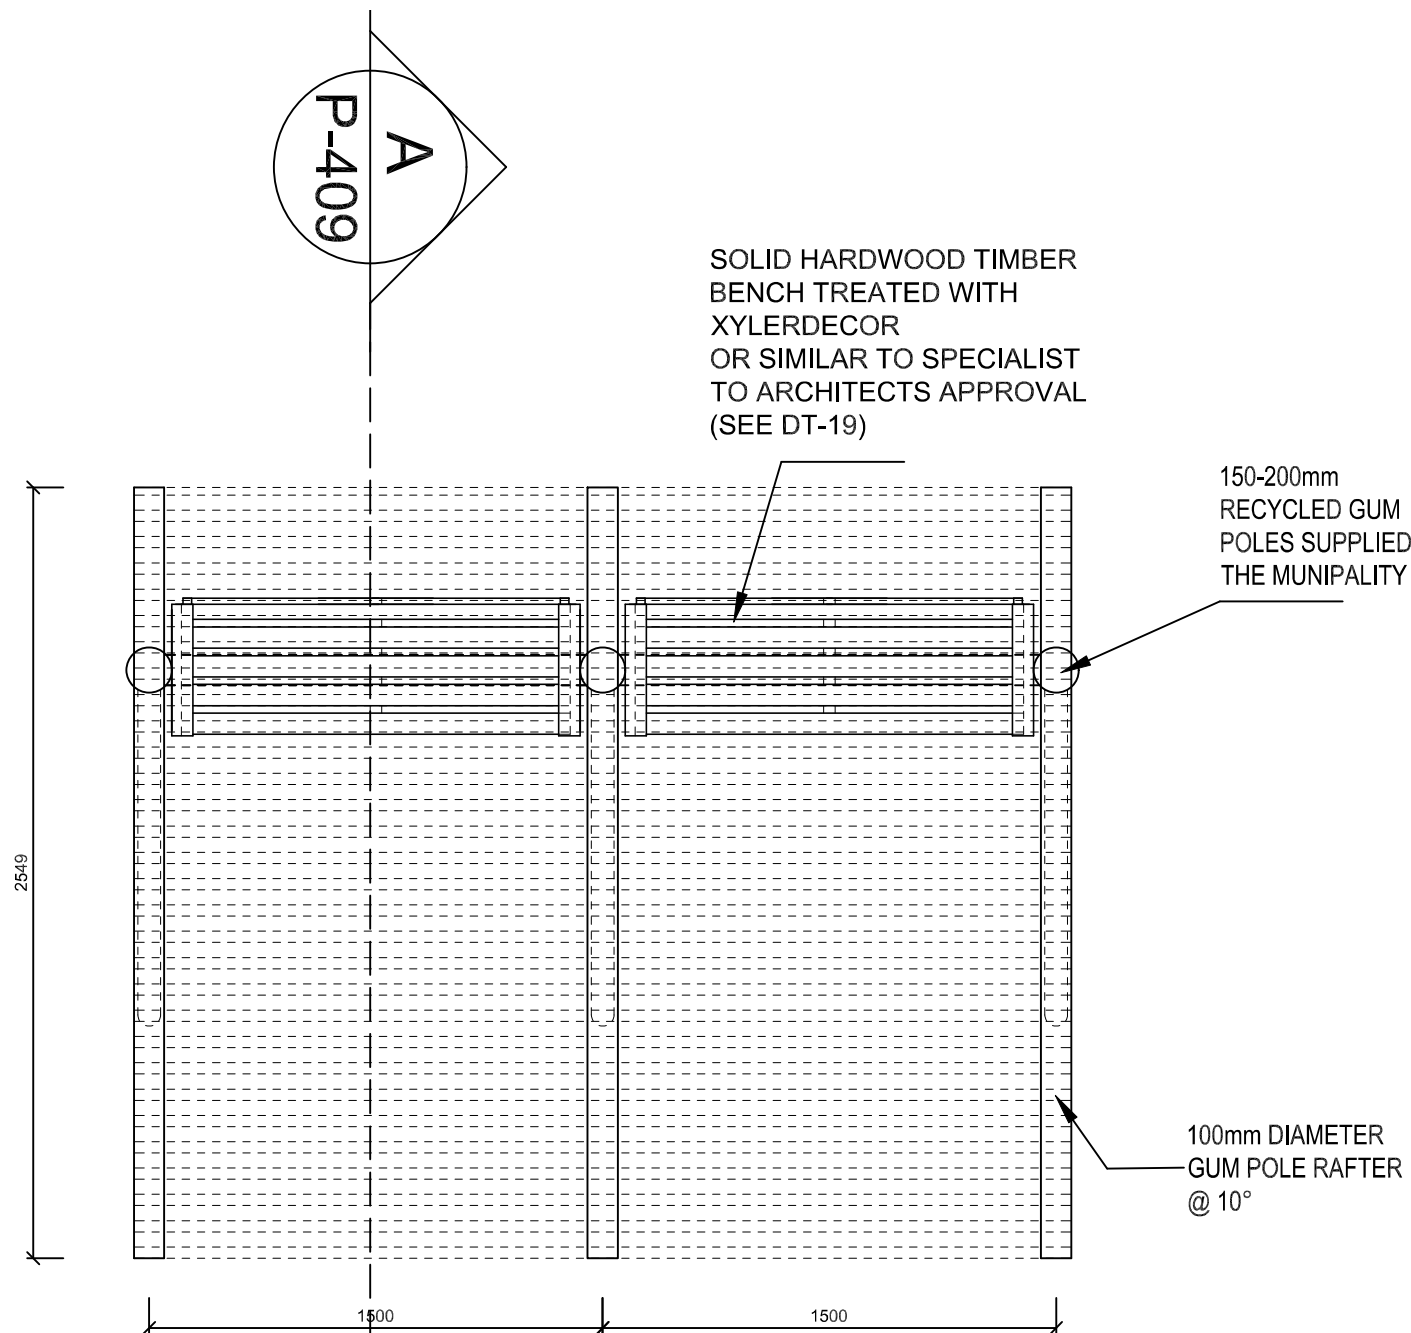

PLAN
Scale 1:25

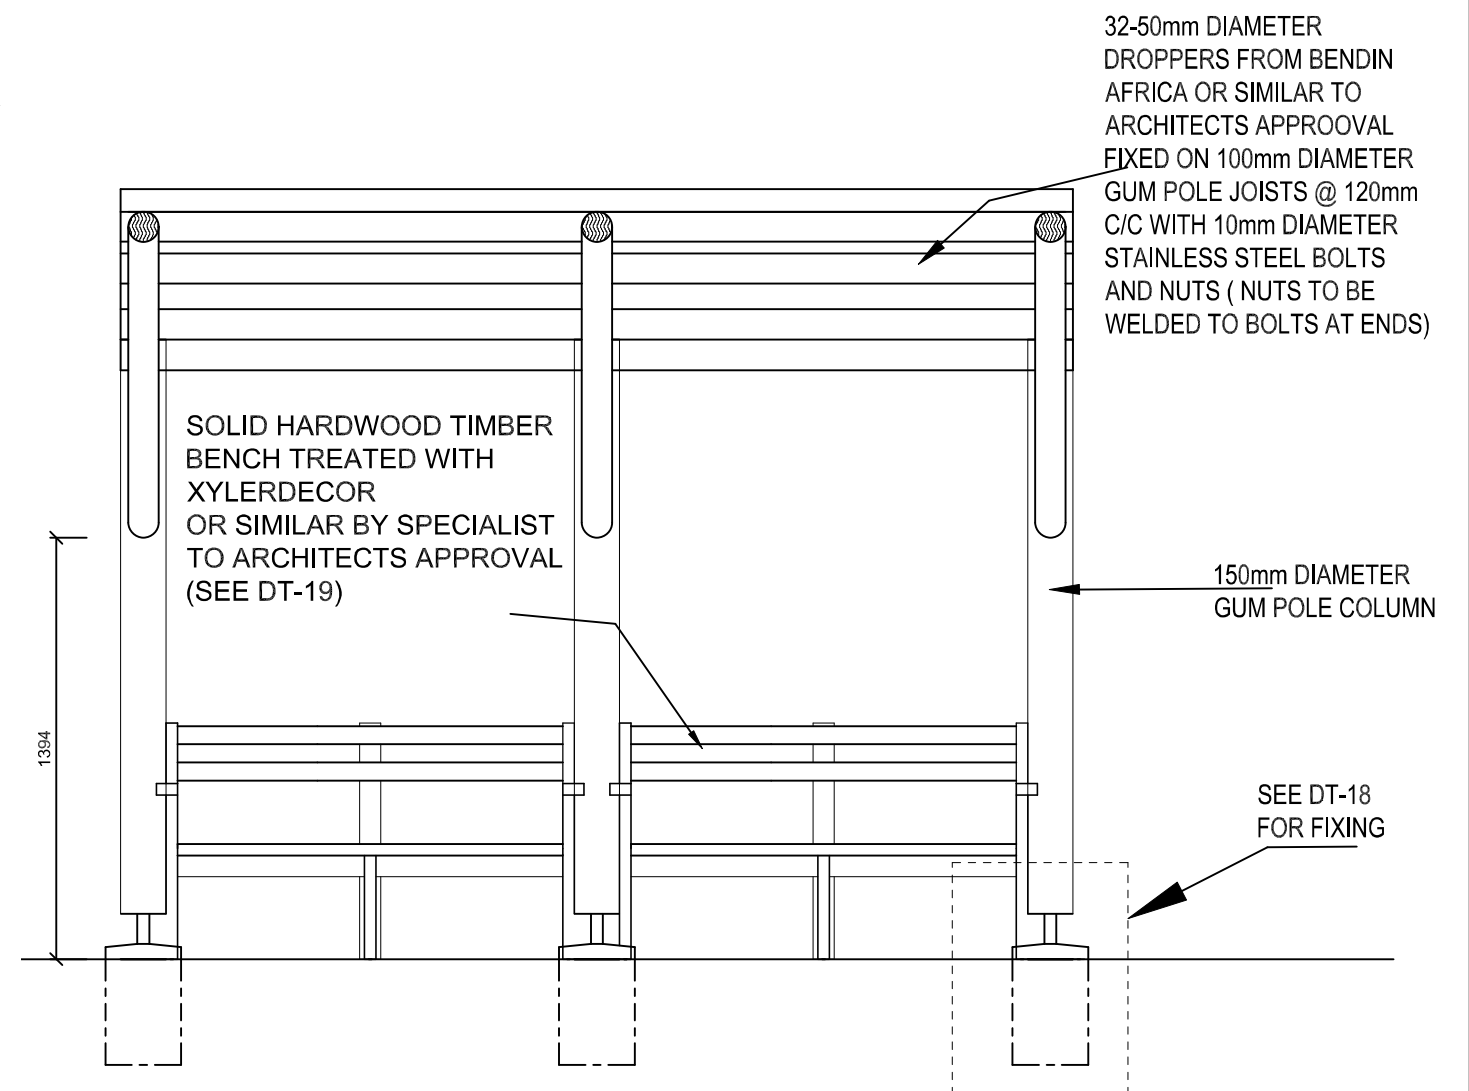

FRONT ELEVATION
Scale 1:25

COPYRIGHT
RESERVED

KAREN MILLER
ARCHITECT

P.O. BOX 1753
SWAKOPMUND
TEL: +264 64 40 7121
FAX: +264 64 40 7036

PROJECT	WALVIS BAY INDEPENDENCE BEACH PROMENADE
TITLE	GUMPOLE SHADE AND SEATING

DATE	SCALE	PROJ. NO.	DWG. NO.
JAN 2025	1:25	274	P-408
DRAWN	REV		
ECB/JJK			