




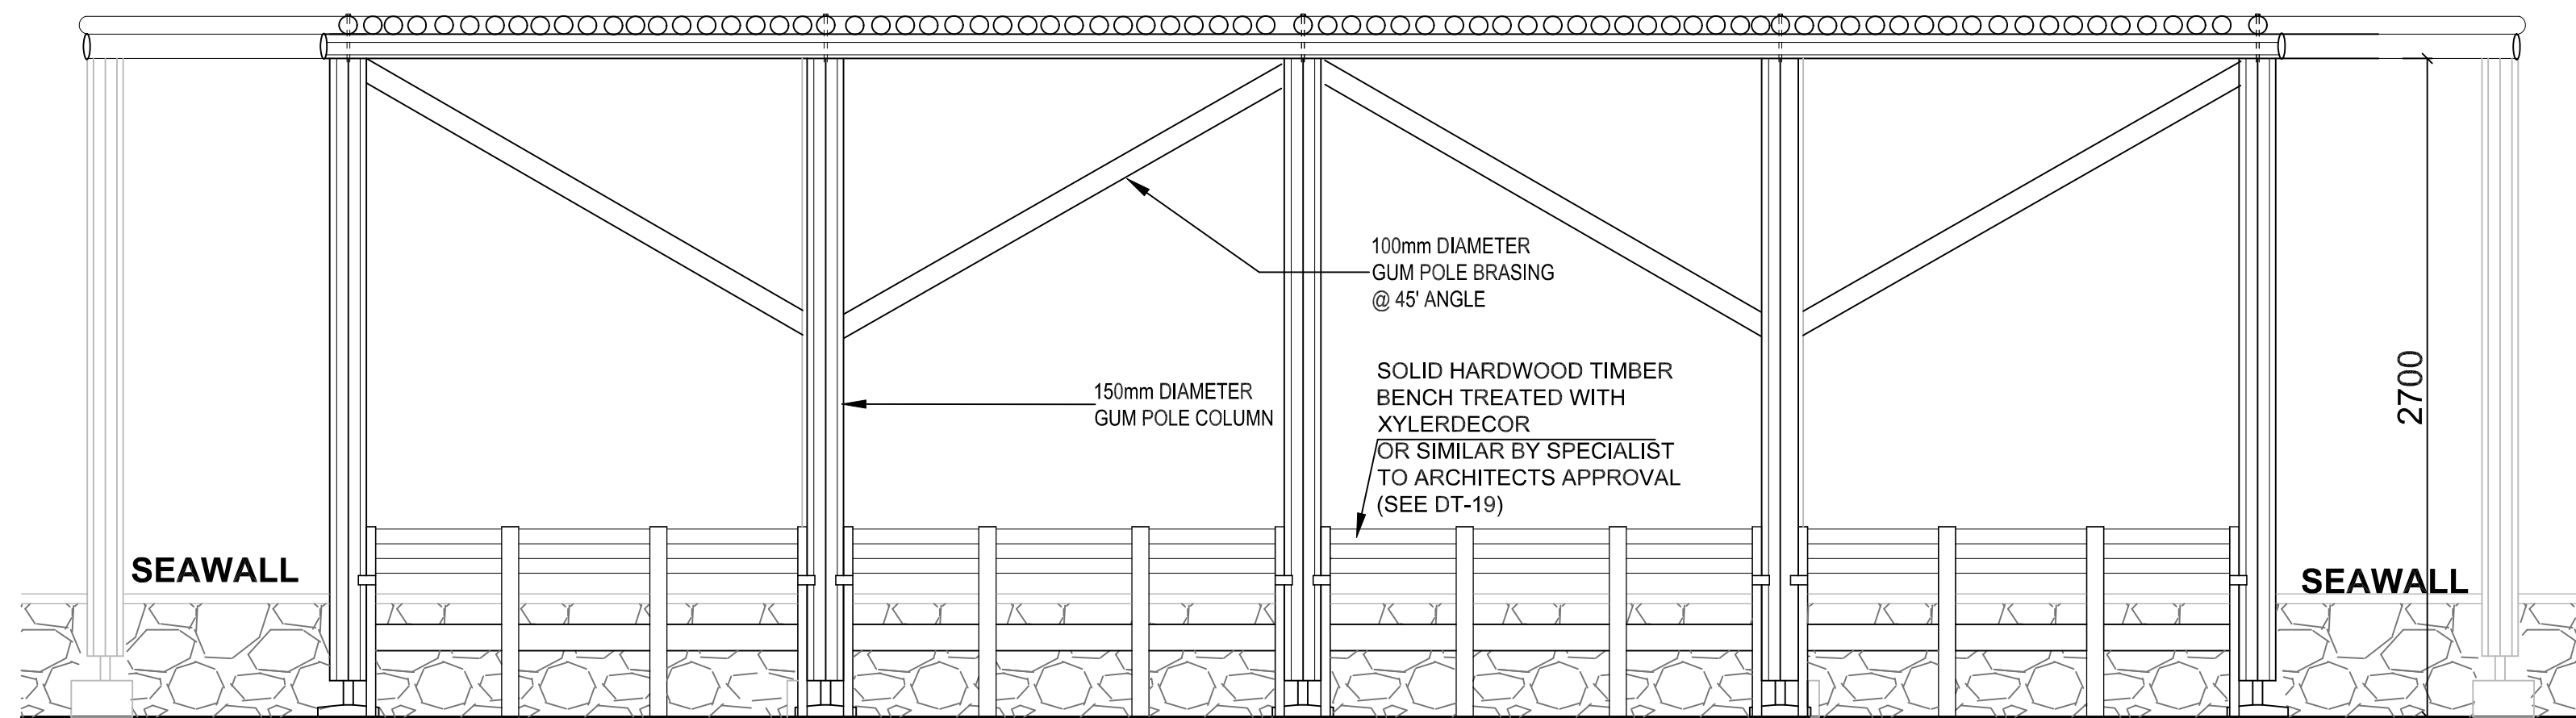

FRONT ELEVATION (E-02)
Scale 1:25

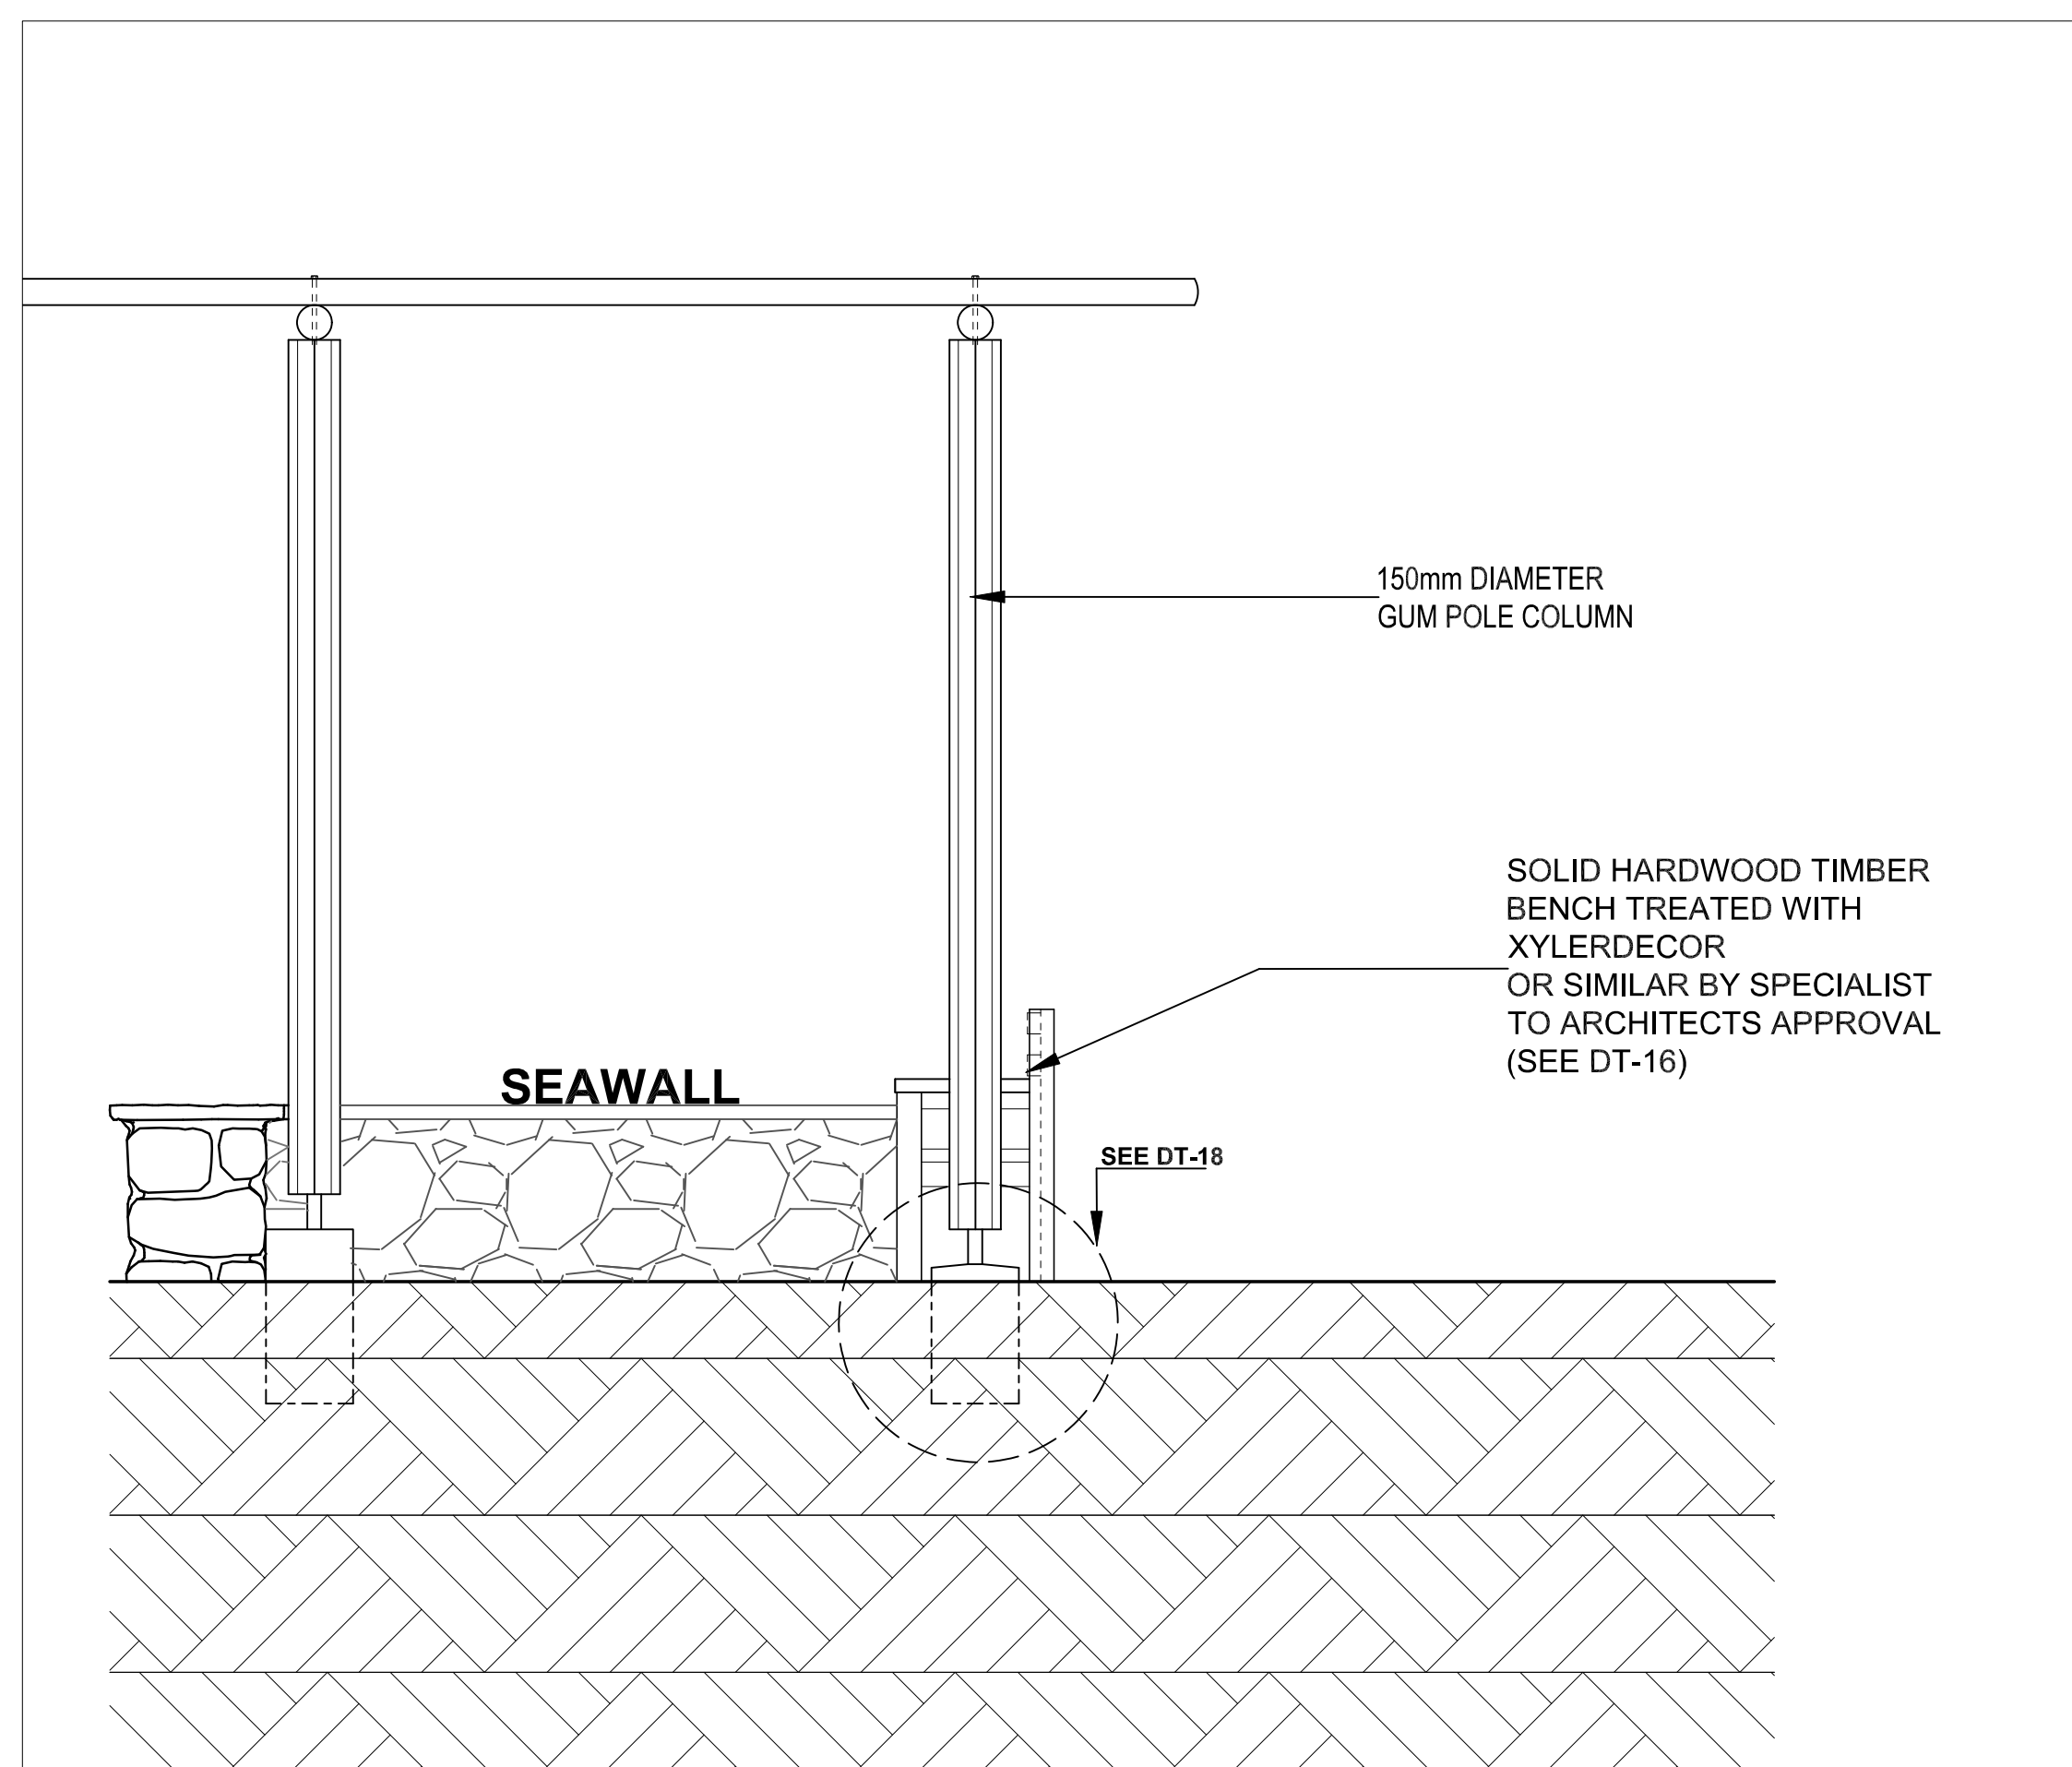

SIDE ELEVATION (E-01)
Scale 1:20

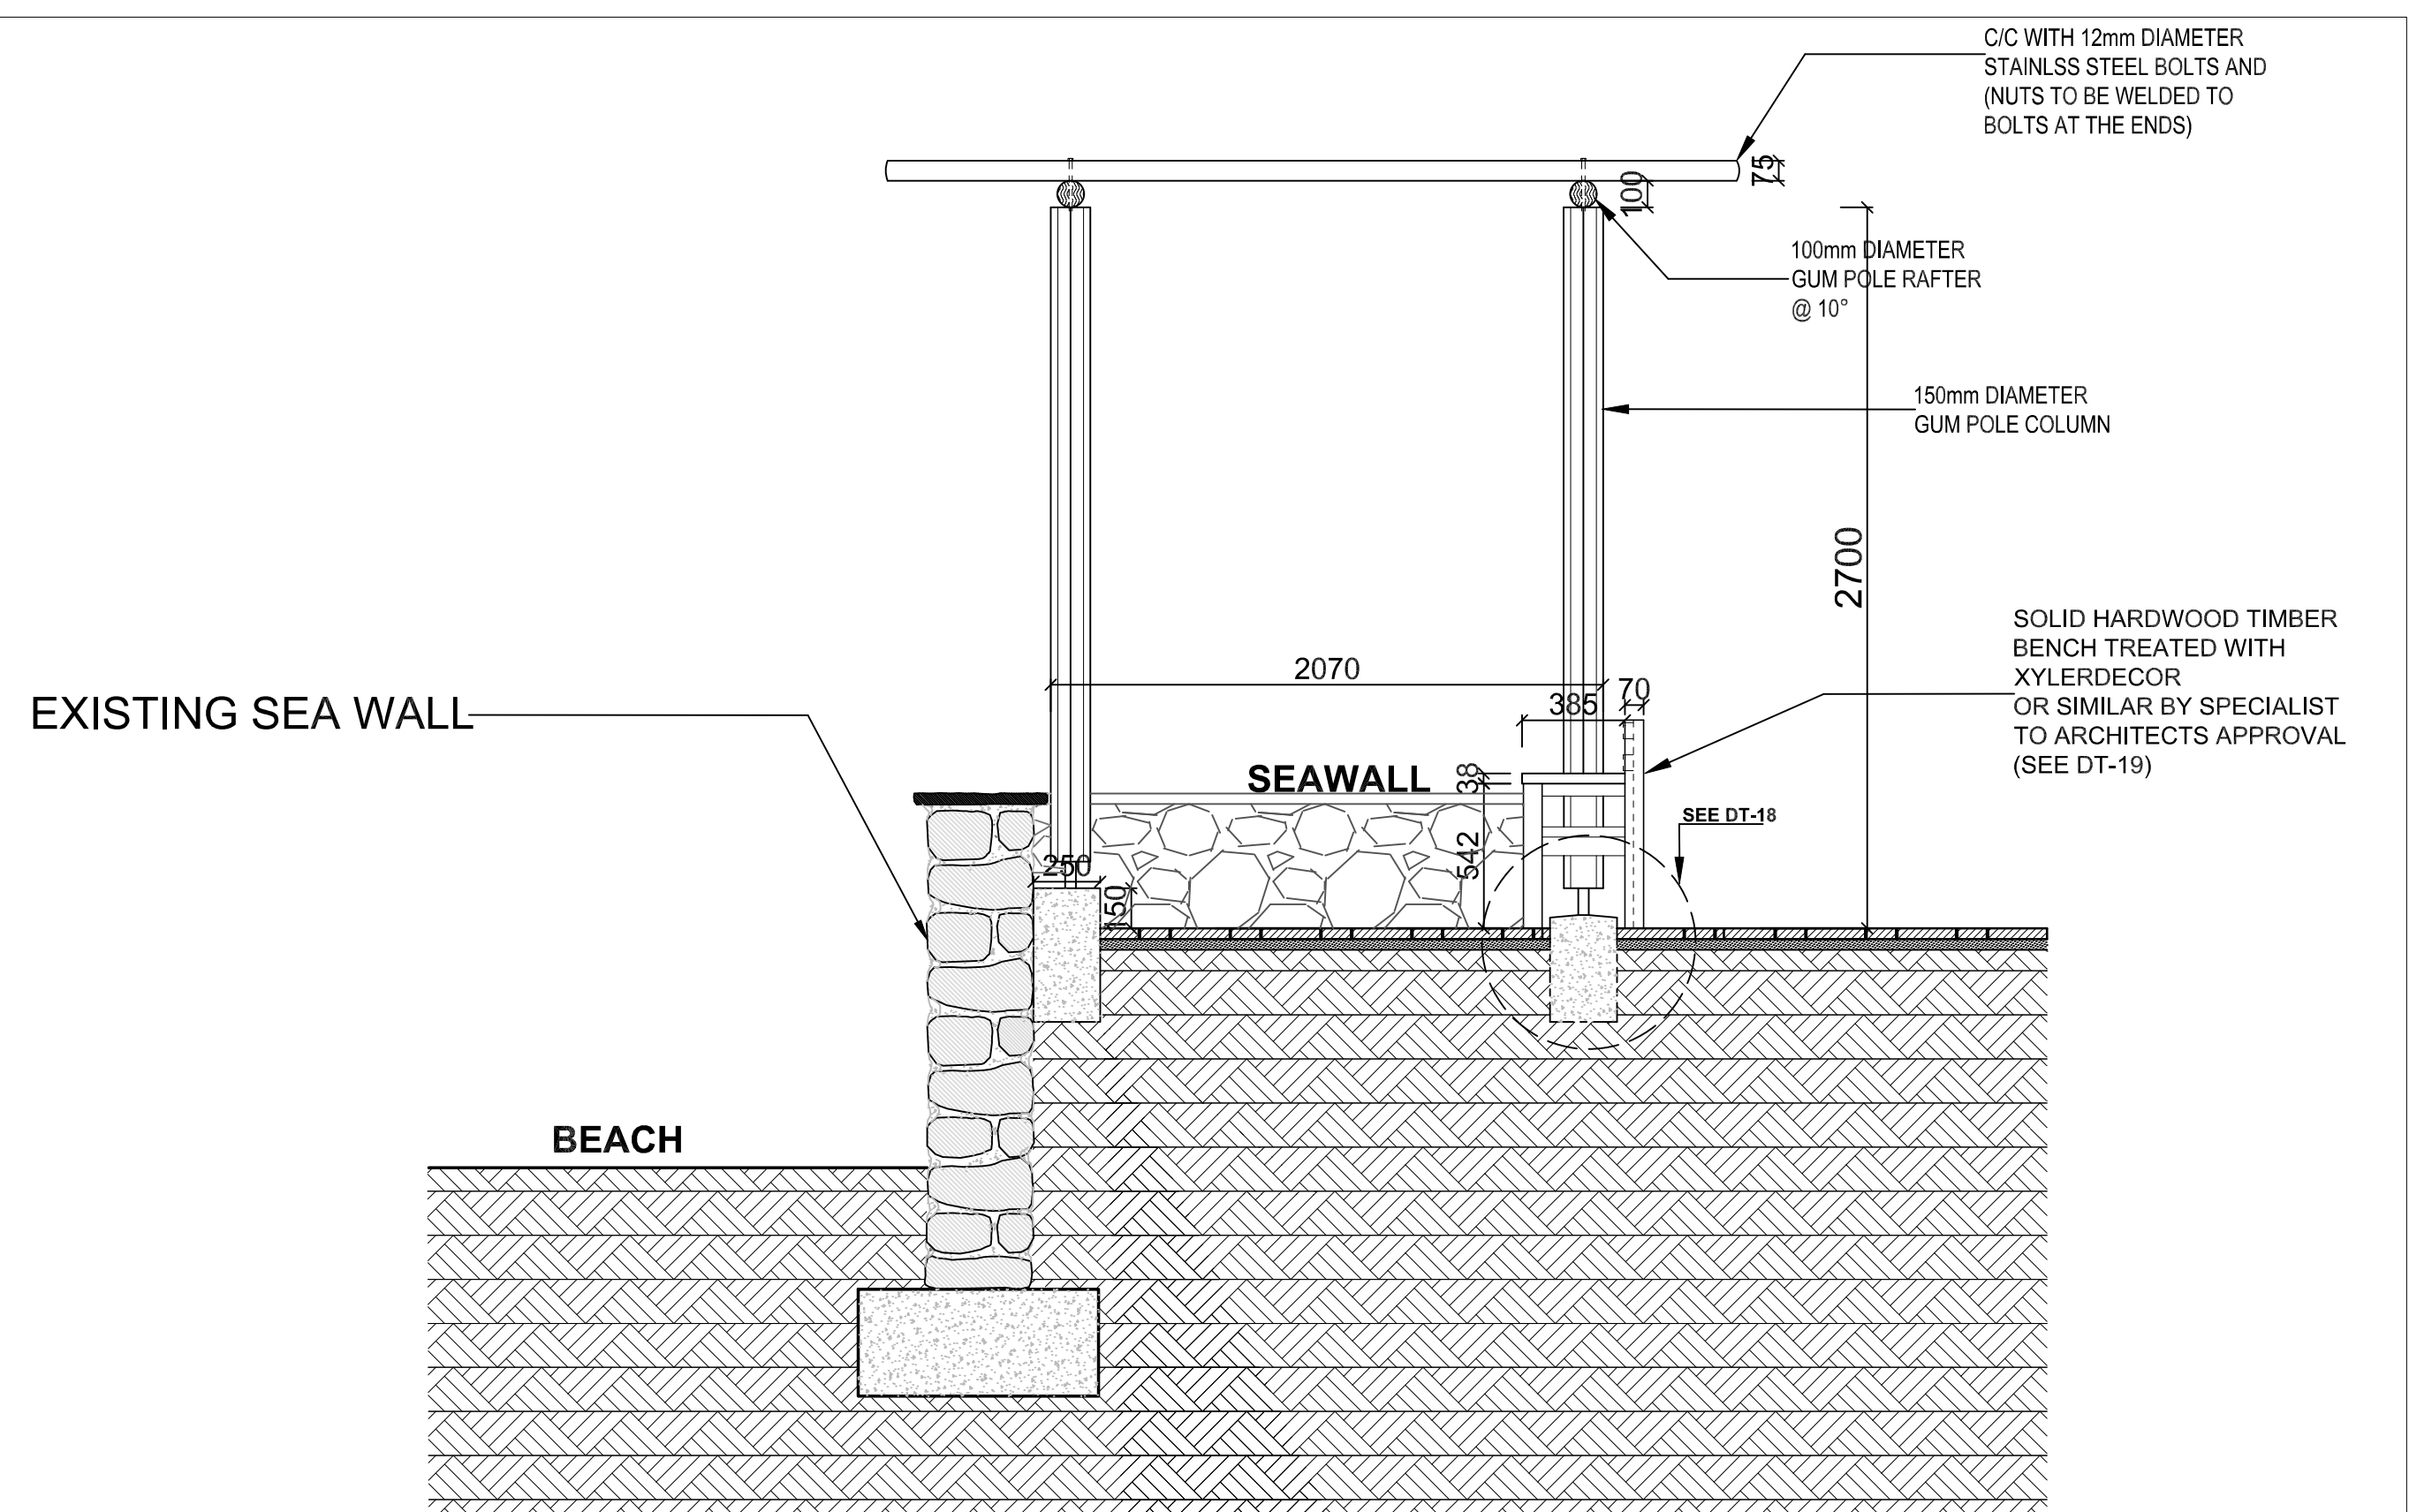

SECTION A-A
Scale 1:25



CLIENT:
Municipality
of Walvis Bay



P. O. BOX 1753
SWAKOPMUND

TEL. 064-407121
FAX. 064-407036

PROJECT	WALVIS BAY INDEPENDENCE BEACH PROMENADE		
TITLE	SEAWALL SEATING - SECTION & ELEVATIONS		

DATE	JAN 2025	PROJ. NO.	274	DOW. NO.	
SCALE	AS SHOWN	REV		DWG. NO.	P-506
DRAWN	ECB/JJK	COPYRIGHT RESERVED			