



PLAN NEW BOUNDARY WALLS A-A

Note : All dimensions are to be checked and verified on site prior to construction. Should there be any discrepancy between the drawings and specification, such discrepancy is to be brought to the attention of the Project Manager.

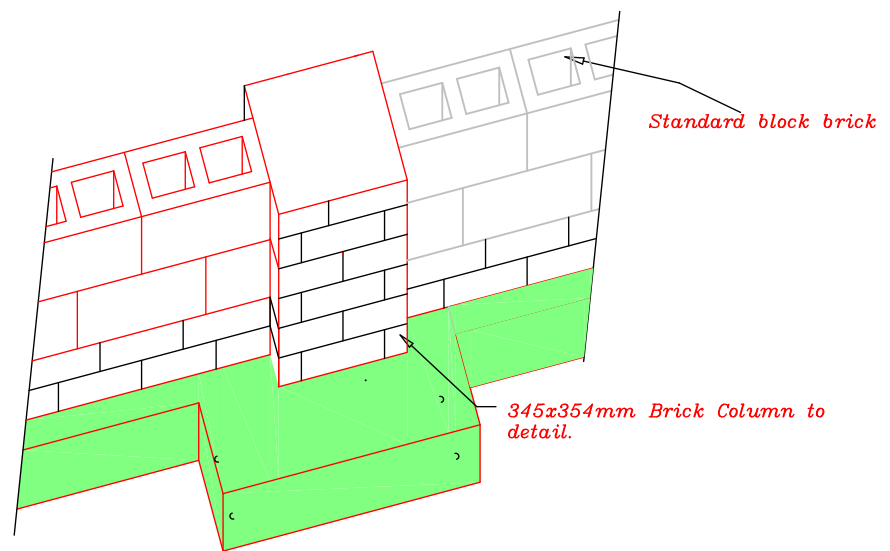

COLUMN DETAIL A-A
SCALE 1:100

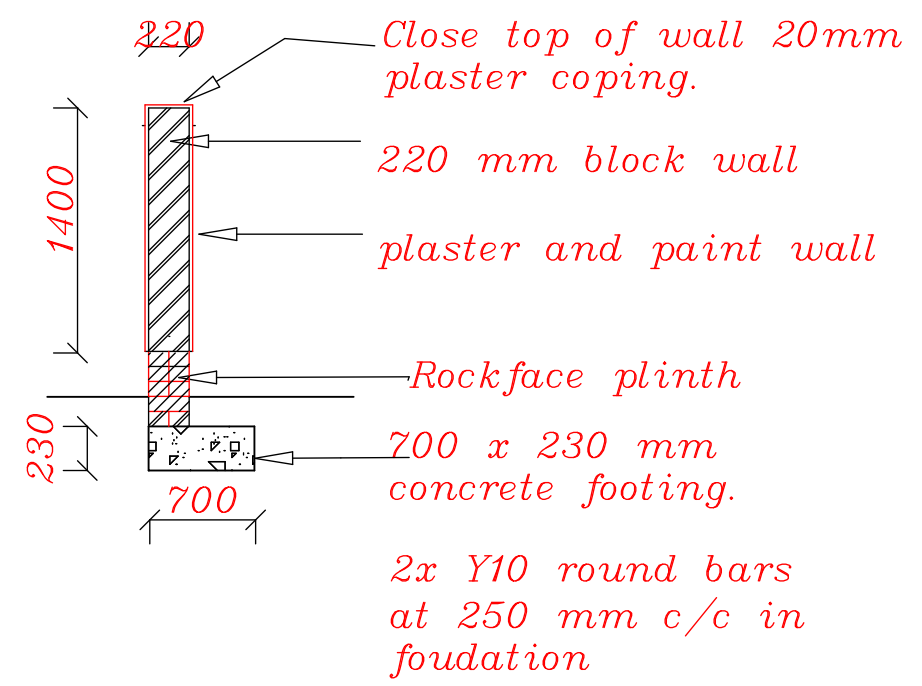

DETAIL A-A
NEW BOUNDARY WALLS



MUNICIPALITY OF WALVIS BAY
DEPARTMENT OF WATER, WASTE AND ENVIRONMENTAL MANAGEMENT
P.O. Box 5017 Tel: +264 (0) 64 214300
Walvis Bay Fax: +264 (0) 64 214310
Namibia



PROJECT
REINSTATEMENT OF
BOUNDARY WALL AT PELCIAN
STREET AND CENTRAL PUMP
STATION

DRAWING TITLE
LOT 1: ERF 0098 N -
BOUNDARY WALL AND
DETAIL DRAWING

DRAWN BY: AM
CHECKED BY: AM
SCALE:

APPROVAL BY: -
DATE - - - - -
N.T.S

DRAWING NO.:
BID NO.:
SEPTEMBER 2022 - - - - -

