




ST PETERS PRE-PRIMARY
ERF 317 N

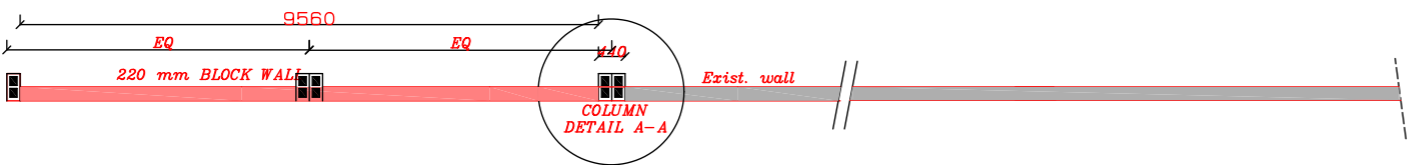

PLAN NEW BOUNDARY WALLS A-A
SCALE 1 : 100

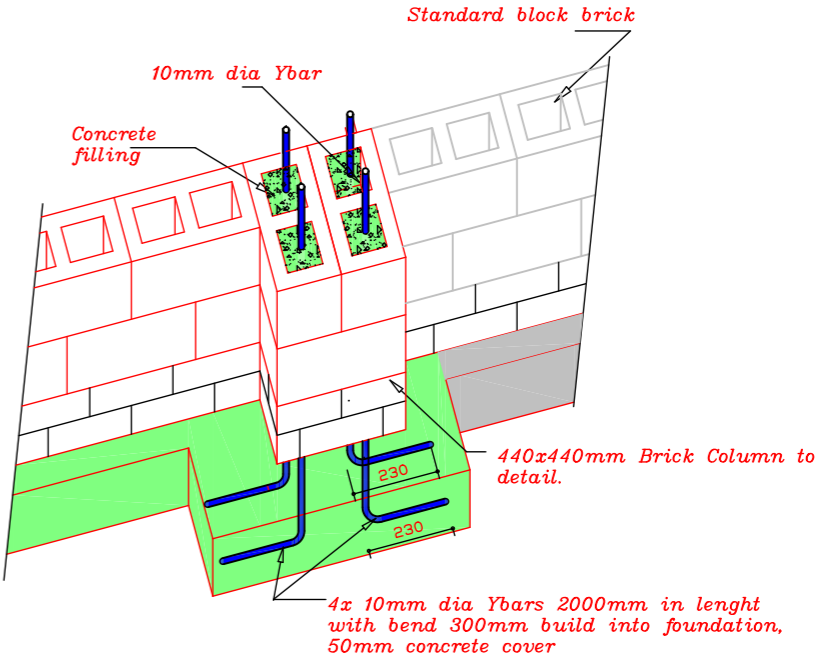

COLUMN DETAIL A-A
SCALE 1:100

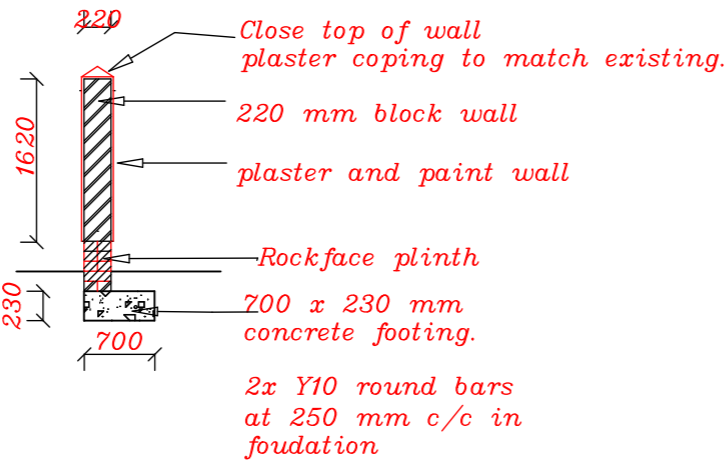

DETAIL A-A
NEW BOUNDARY WALLS
SCALE 1 : 50

Note : All dimensions are to be checked and verified on site prior to construction. Should there be any discrepancy between the drawings and specification, such discrepancy is to be brought to the attention of the Project Manager.



MUNICIPALITY OF WALVIS BAY
DEPARTMENT OF WATER, WASTE AND ENVIRONMENTAL MANAGEMENT
P.O. Box 5017 Walvis Bay Namibia
Tel: +264 (0) 64 214300
Fax: +264 (0) 64 214310



PROJECT
REINSTATEMENT OF
BOUNDARY WALL AT PELCIAN
STREET AND CENTRAL PUMP
STATION

DRAWING TITLE
LOT 2 ERF 317 N
BOUNDARY WALL AND
DETAIL DRAWING

DRAWN BY: AM
CHECKED BY: KK
SCALE:

APPROVAL BY: -
DATE - - - - -
N.T.S

DRAWING NO.:
BID NO.:
SEPTEMBER 2022 - - - - -

