

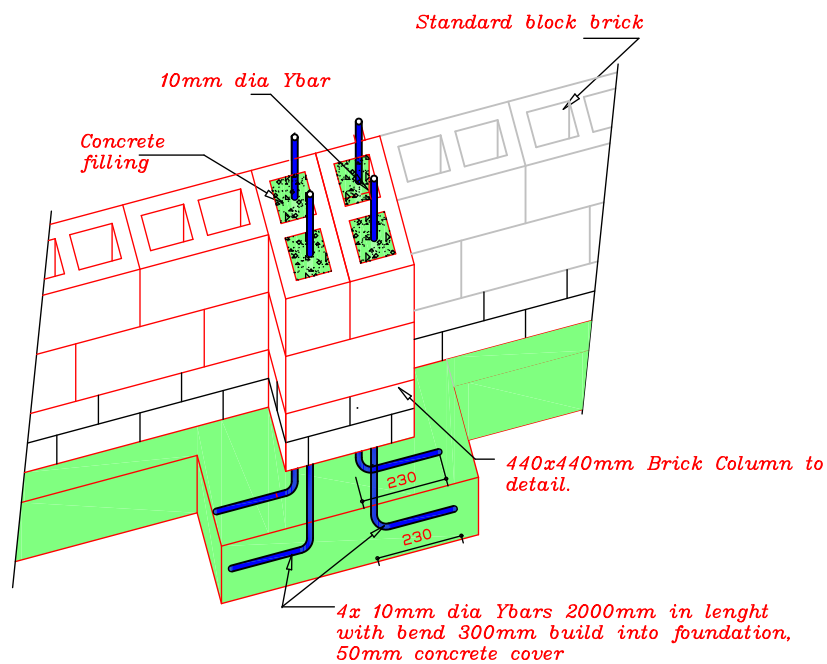


Note : All dimensions are to be checked and verified on site prior to construction.  
Should there be any discrepancy between the drawings and specification, such discrepancy is to be brought to the attention of the Project Manager.

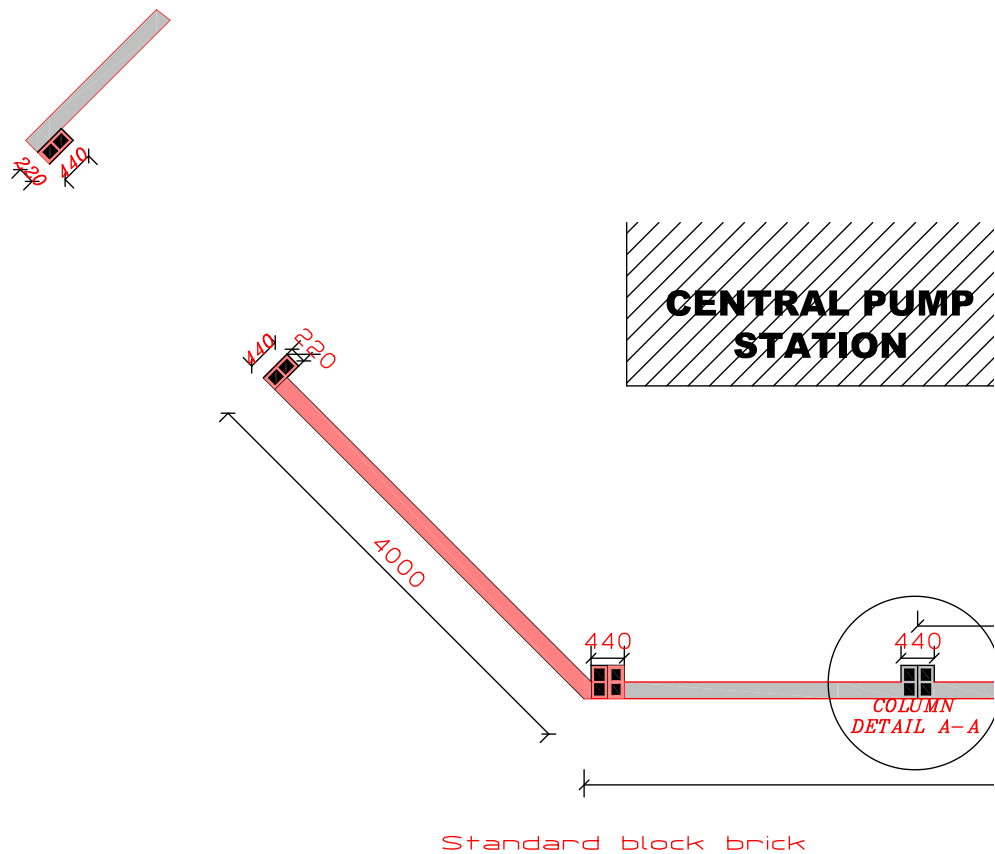

COLUMN DETAIL A-A  
SCALE 1:100

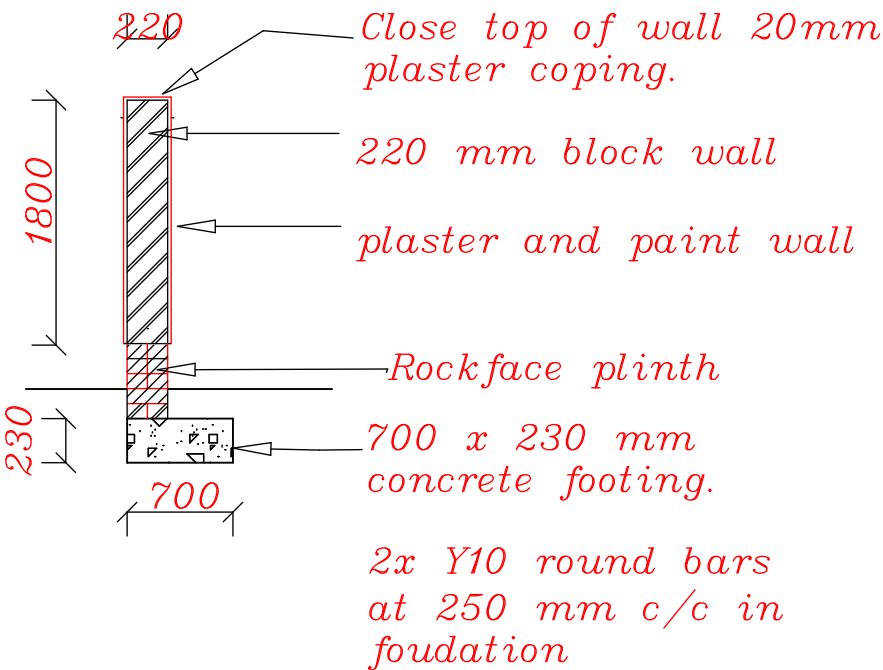

DETAIL A-A  
NEW BOUNDARY WALLS  
SCALE 1 : 50



**MUNICIPALITY OF WALVIS BAY**  
DEPARTMENT OF WATER, WASTE AND ENVIRONMENTAL MANAGEMENT  
P.O. Box 5017 Walvis Bay Namibia  
Tel: +264 (0) 64 214300  
Fax: +264 (0) 64 214310



PROJECT

REINSTATEMENT OF  
BOUNDARY WALL AT PELCIAN  
STREET AND CENTRAL PUMP  
STATION

DRAWING TITLE

LOT 4 : CENTRAL PUMP  
STATION BOUNDARY  
WALL AND DETAIL  
DRAWING

DRAWN BY:

AM

APPROVAL BY:

-

DRAWING NO.:

CHECKED BY:

KK

DATE

-

-

-

-

-

-

-

BID NO.:

SCALE:

N.T.S

SEPTEMBER 2022

- - - - -

