


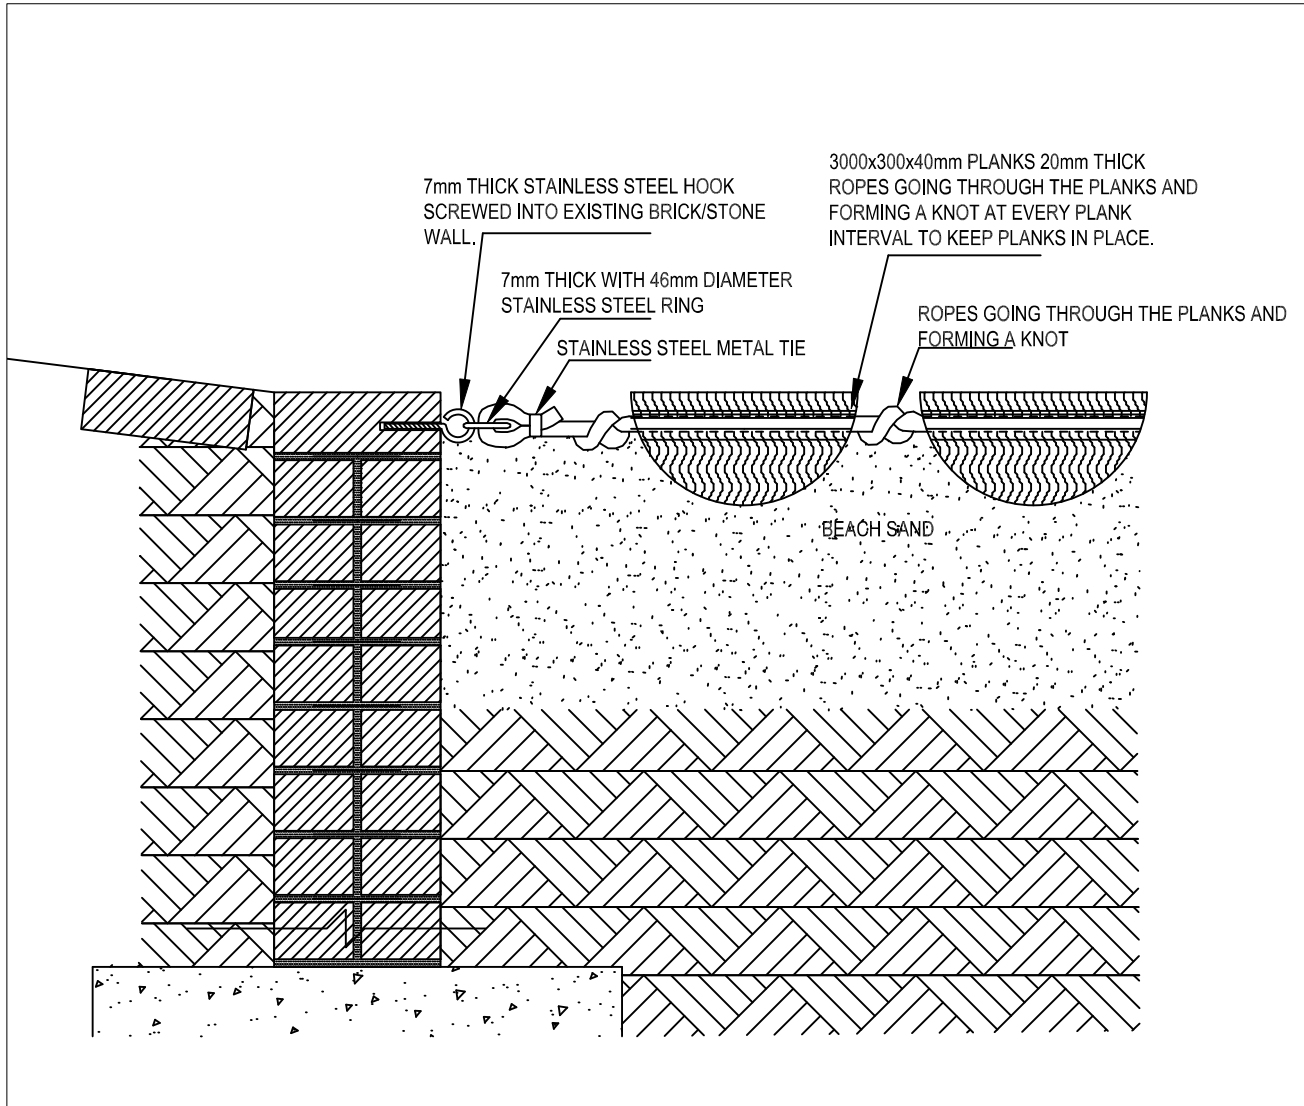

PROJECT
WALVIS BAY PROMENADE

KAREN MILLER
ARCHITECT

P.O. BOX 1753
SWAKOPMUND
TEL: +264 64 40 7121
FAX: +264 64 40 7036

TITLE
ACCESSIBILITY RAMP

DATE JAN. 2025	SCALE 1:10	PROJ. NO. 274	DWG. NO. DT-05
DRAWN KM/JJK	REV		