


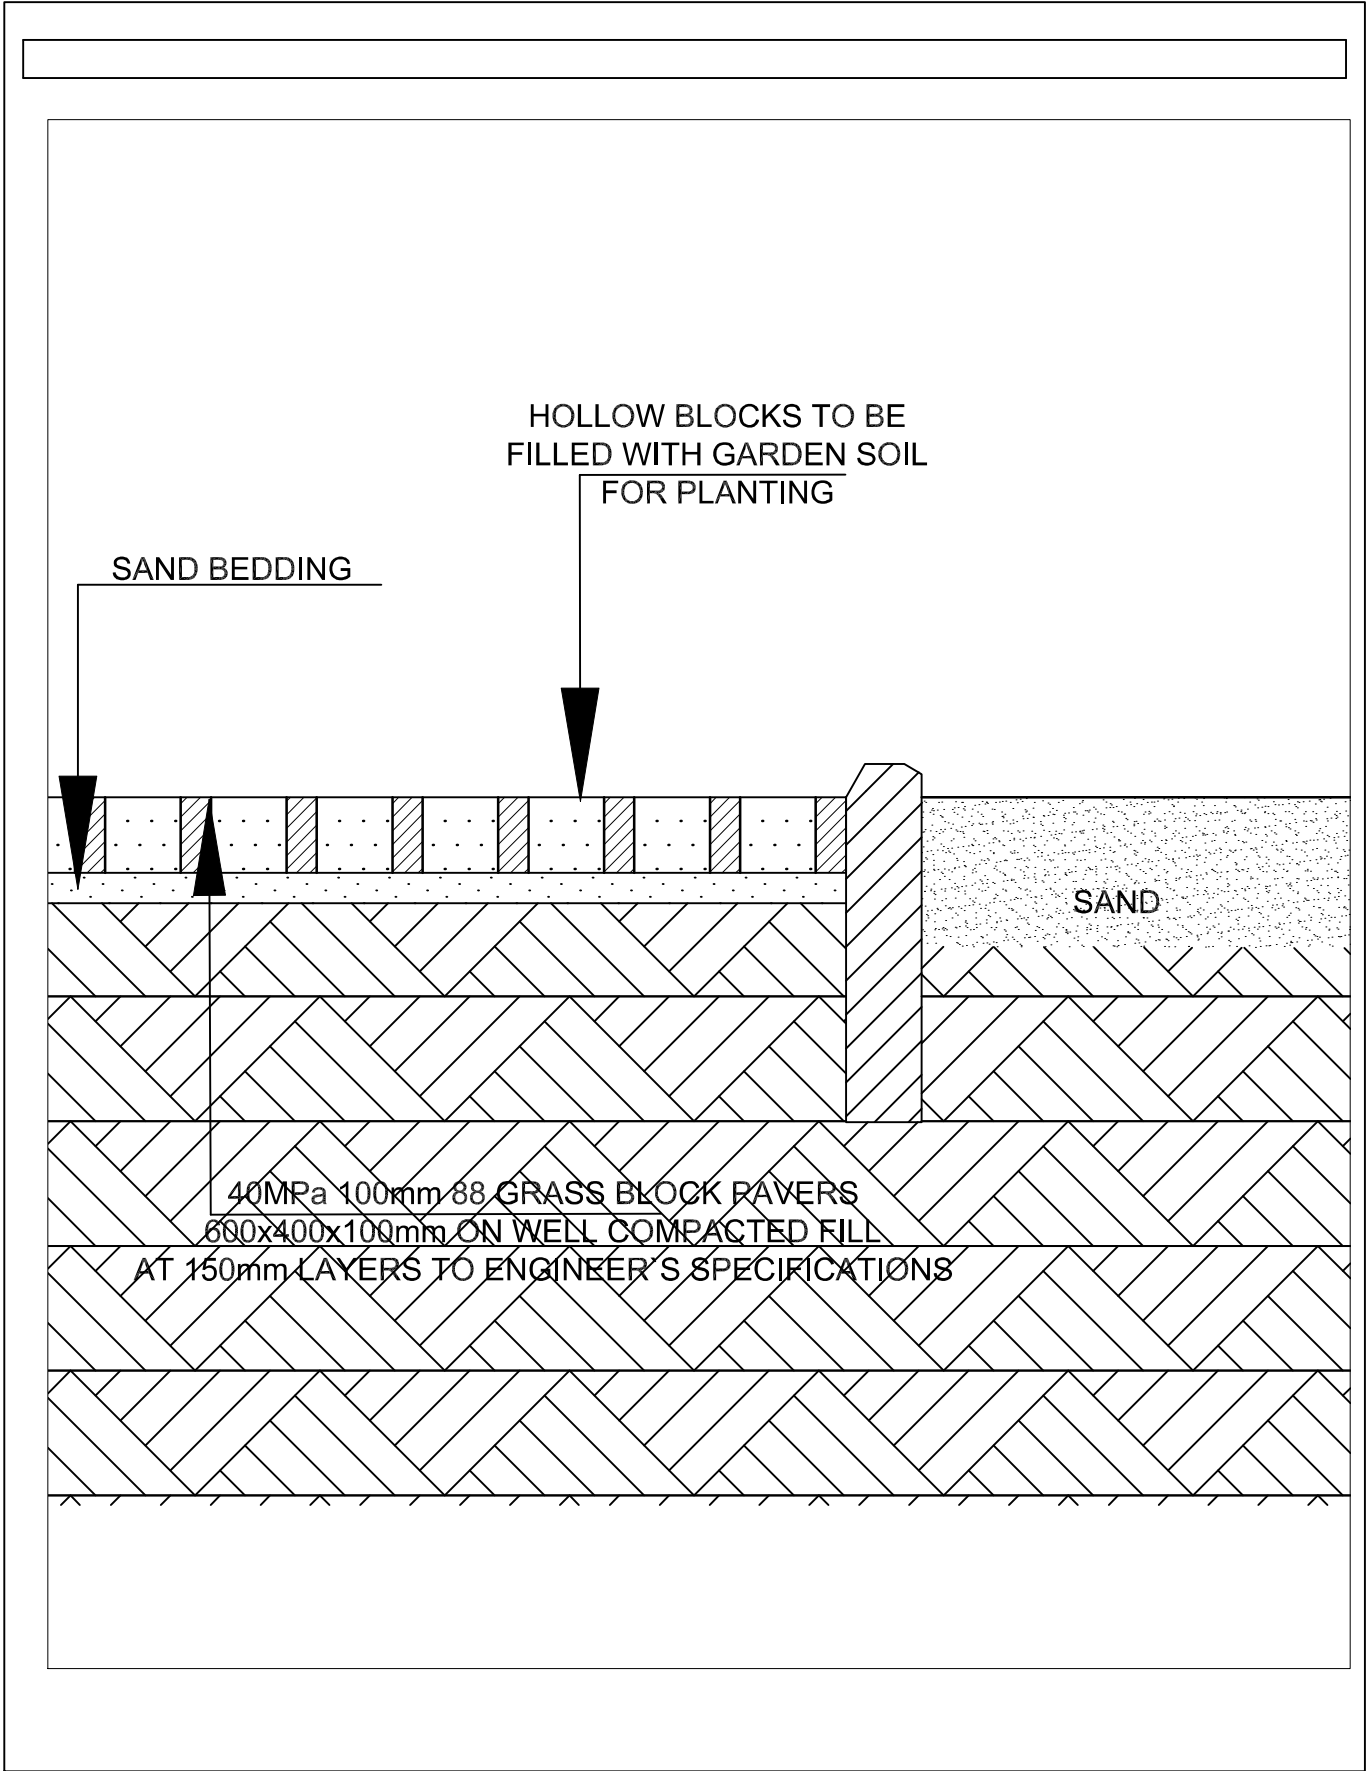

PROJECT	WALVIS BAY PROMENADE
<i>KAREN MILLER</i> <i>ARCHITECT</i>	P.O. BOX 1753 SWAKOPMUND TEL: +264 64 40 7121 FAX: +264 64 40 7036

TITLE				
TURF PAVER SIDEWALK DETAIL				
DATE	SCALE	PROJ. NO.		DWG. NO.
JAN. 2025	1:10	274		DT-08
DRAWN	REV			
KM/JJK				