



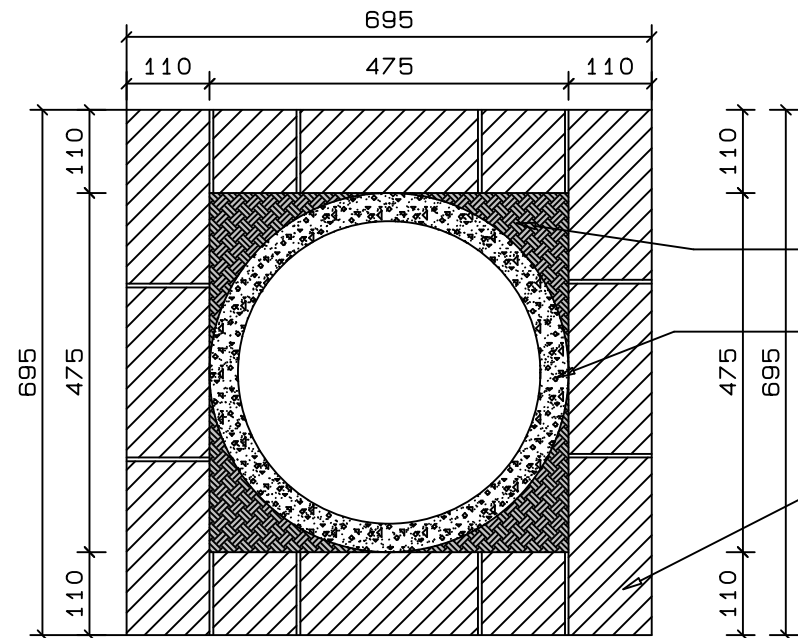

TYPICAL PLAN - BIN


Scale 1:10

- SAND-CEMENT COPING
- 1:8 SAND/CEMENT MORTAR FILLING INTO CORNER VOIDS
- PRECAST CONCRETE BIN
- 110mm 40MPa NAMCLAY ROCKFACE CLAY BRICKS UPLASTERED WITH BRICKFORCE IN EVERY LAYER

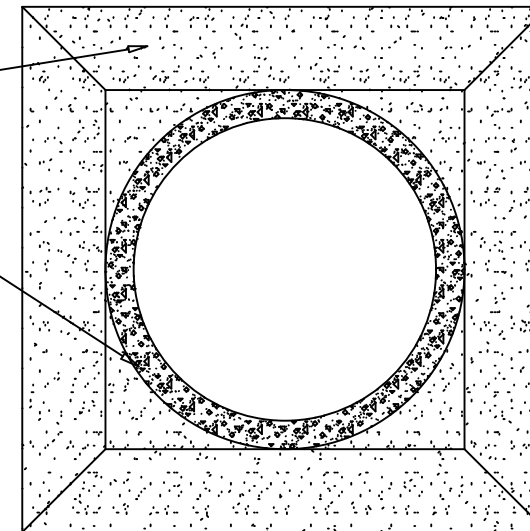



TYPICAL TOP VIEW - BIN

Scale 1:10

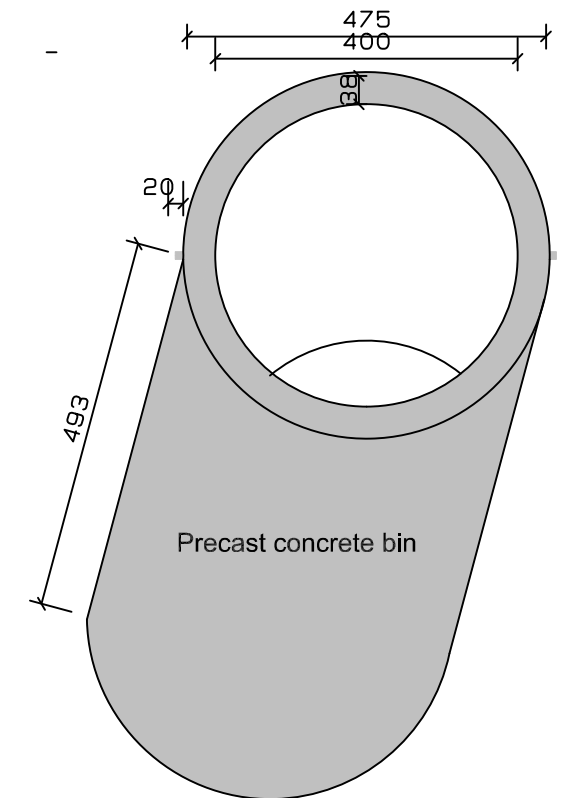

CONCRETE BIN ISOMETRIC VIEW

Scale 1:10

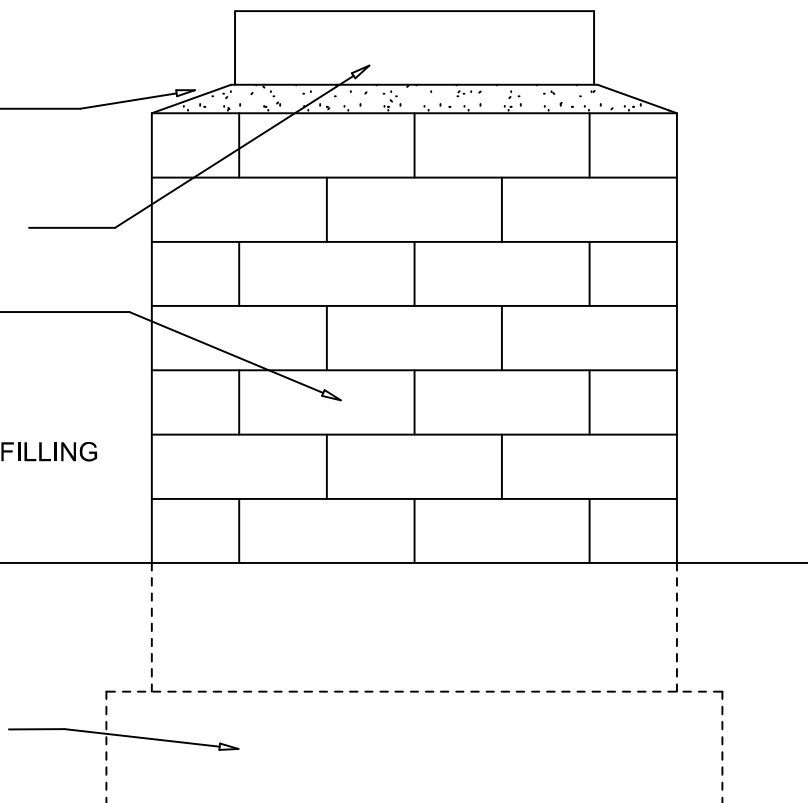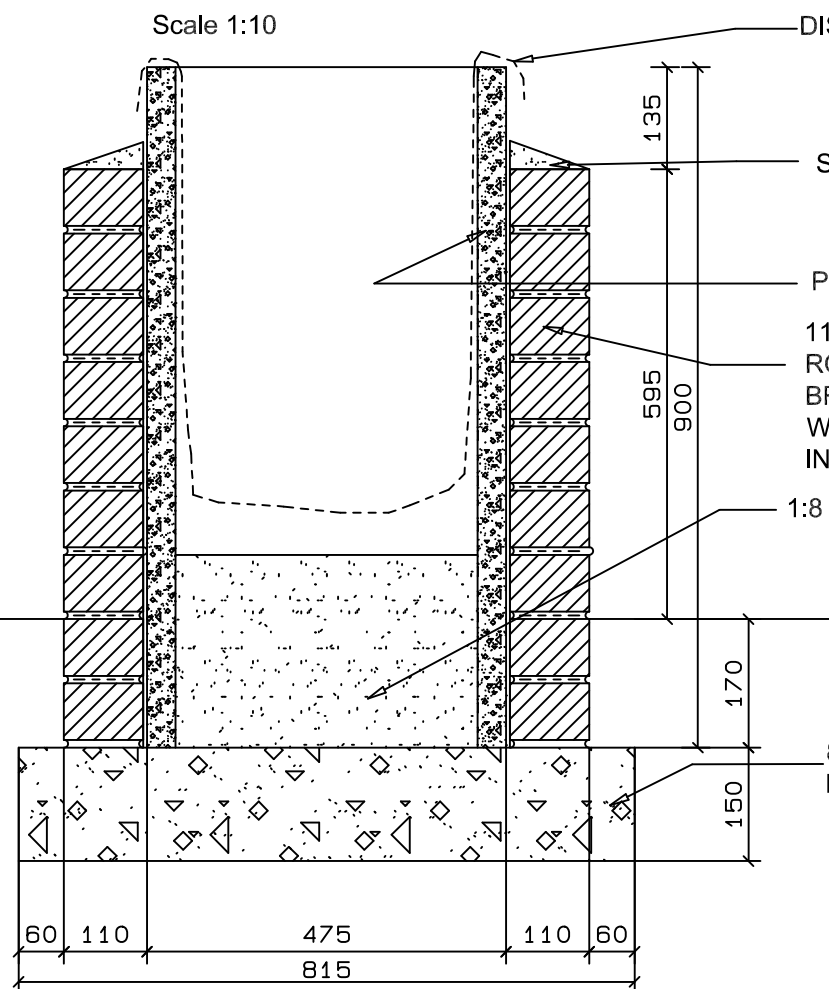

TYPICAL SIDE VIEW BIN

Scale 1:10

COPYRIGHT
RESERVED

**KAREN MILLER
ARCHITECT**

P.O. BOX 1753
SWAKOPMUND
TEL: +264 64 40 7121
FAX: +264 64 40 7036

PROJECT	WALVIS BAY PROMENADE
TITLE	CONCRETE WASTE BIN DETAIL

DATE	JAN. 2025	SCALE	1:10	PROJ. NO.	274	DWG. NO.	DT-11
DRAWN	KM/JJK	REV					