



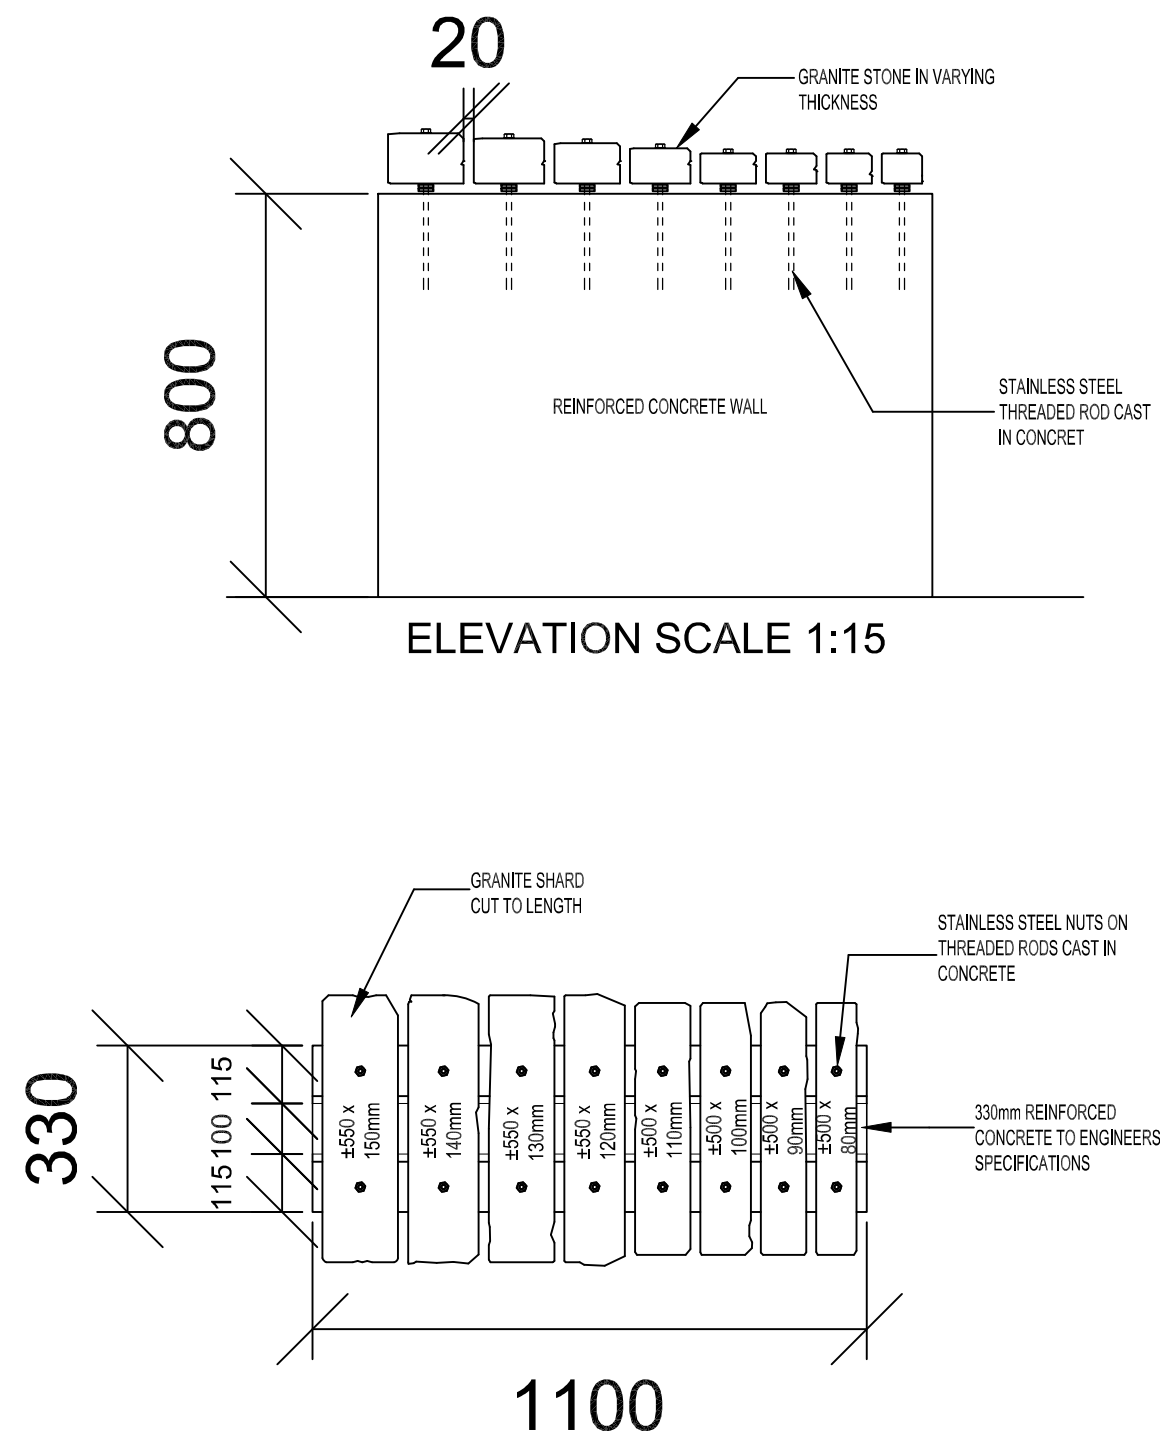

NOTE:
TO BE PLACED
NEXT TO A WALL

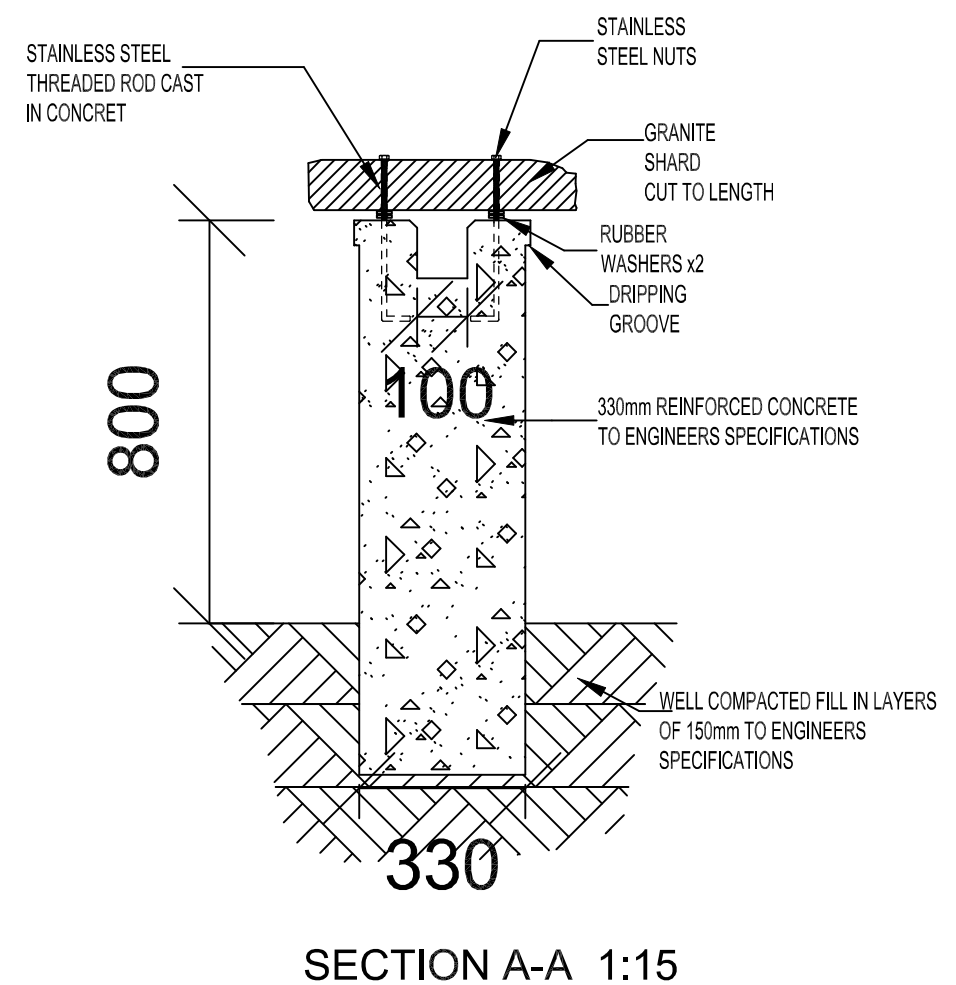

COPYRIGHT
RESERVED

KAREN MILLER
ARCHITECT

P.O. BOX 1753
SWAKOPMUND
TEL: +264 64 40 7121
FAX: +264 64 40 7036

PROJECT	WALVIS BAY PROMENADE
TITLE	STONE XYLOPHONE

DATE JAN. 2025	SCALE 1:15	PROJ. NO. 274	DWG. NO. DT-12
DRAWN KM/JJK	REV		