




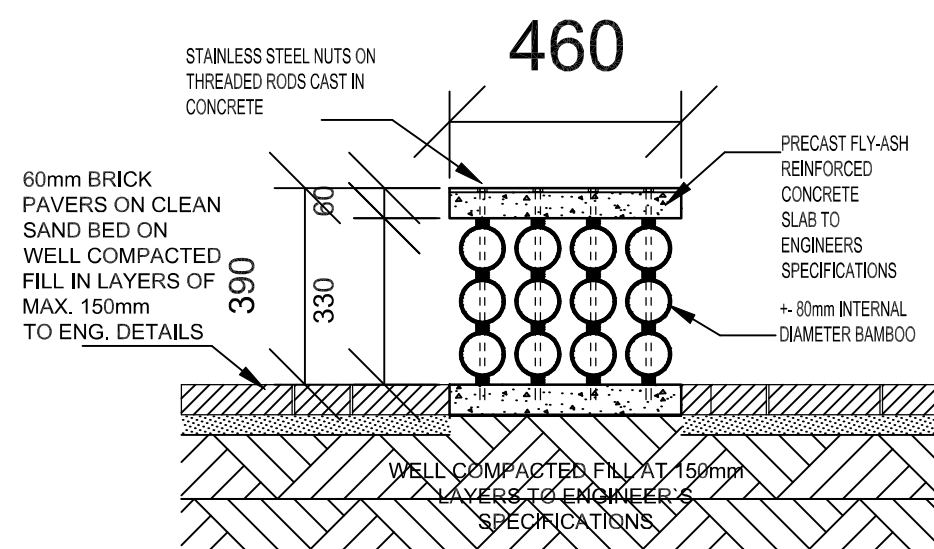

SECTION A-A
SCALE 1:15

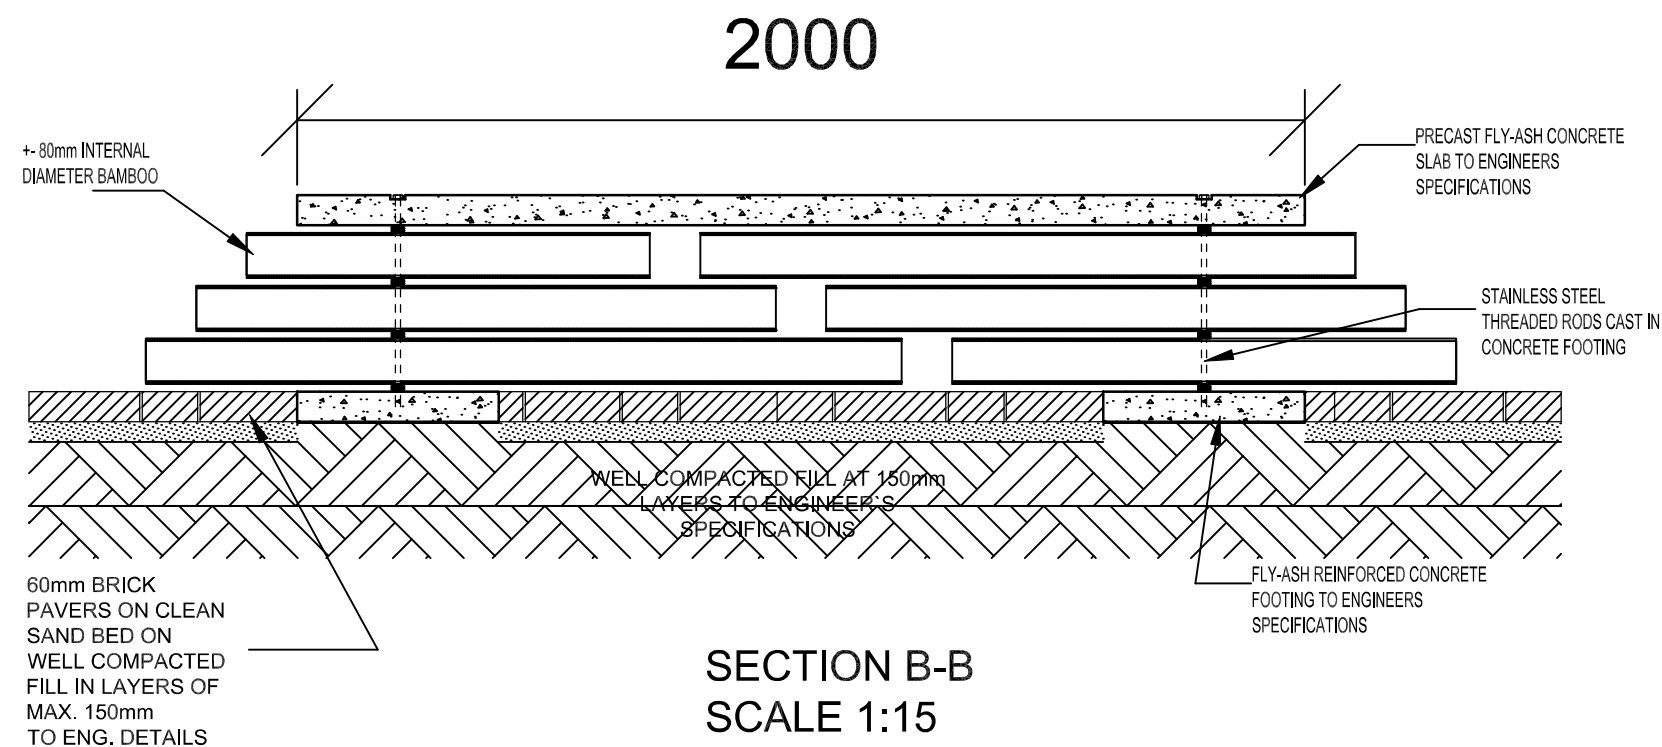

SECTION B-B
SCALE 1:15

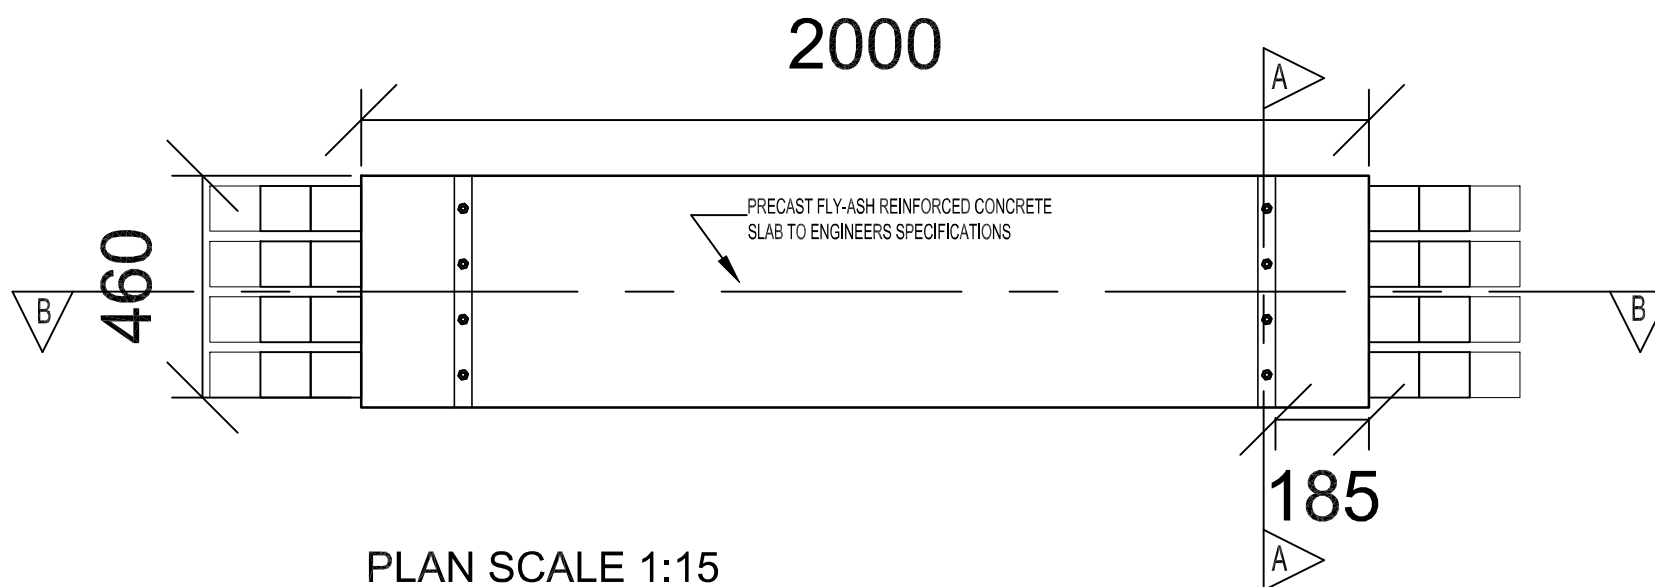

PLAN SCALE 1:15

COPYRIGHT
RESERVED

KAREN MILLER
ARCHITECT

P.O. BOX 1753
SWAKOPMUND
TEL: +264 64 40 7121
FAX: +264 64 40 7036

PROJECT	WALVIS BAY PROMENADE
TITLE	THONGOPHONE SEATING DETAIL

DATE JAN. 2025	SCALE 1:15	PROJ. NO. 274	DWG. NO. DT-14
DRAWN KM/JJK	REV		