
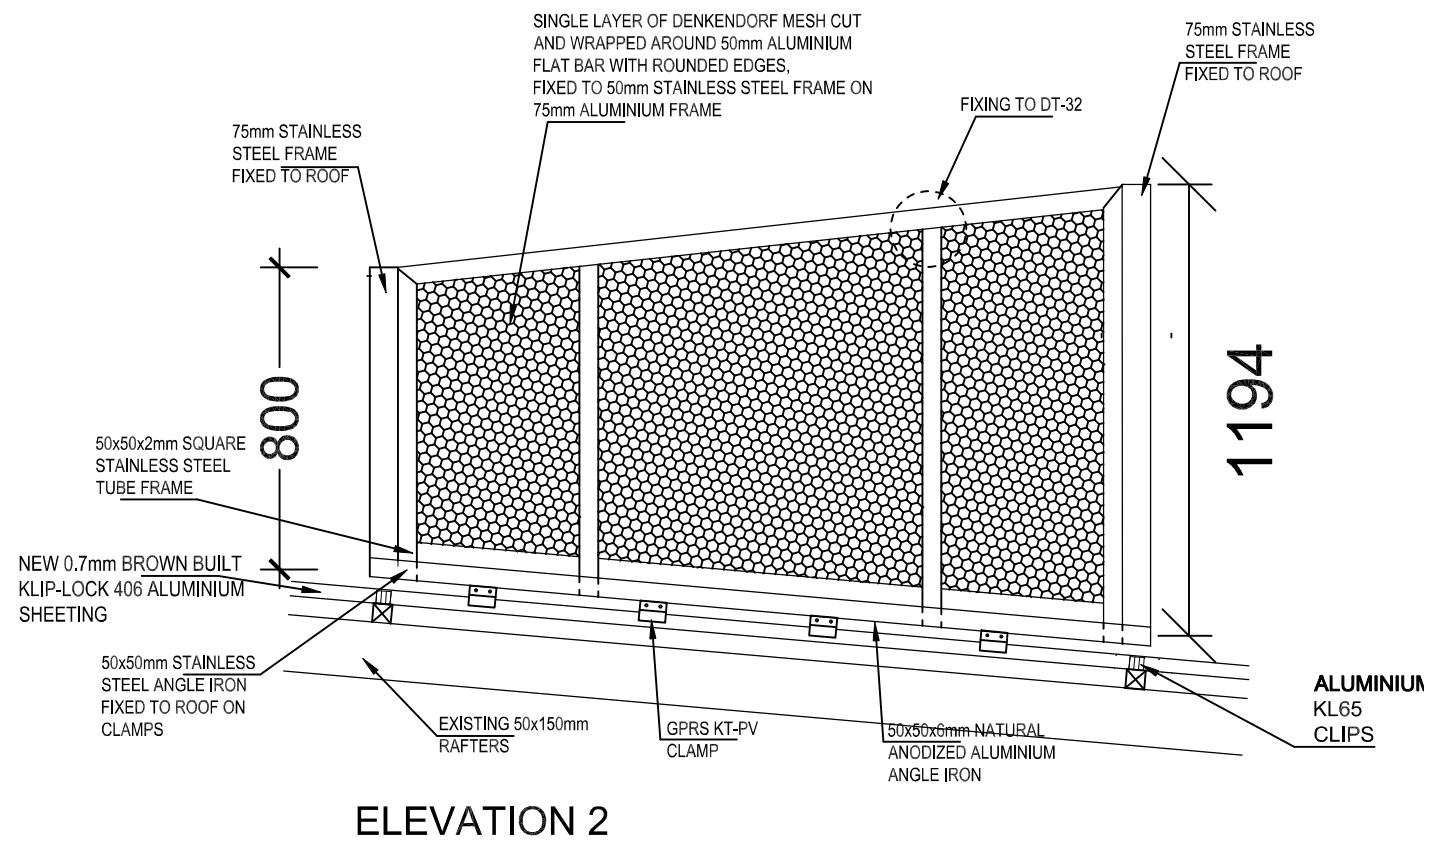
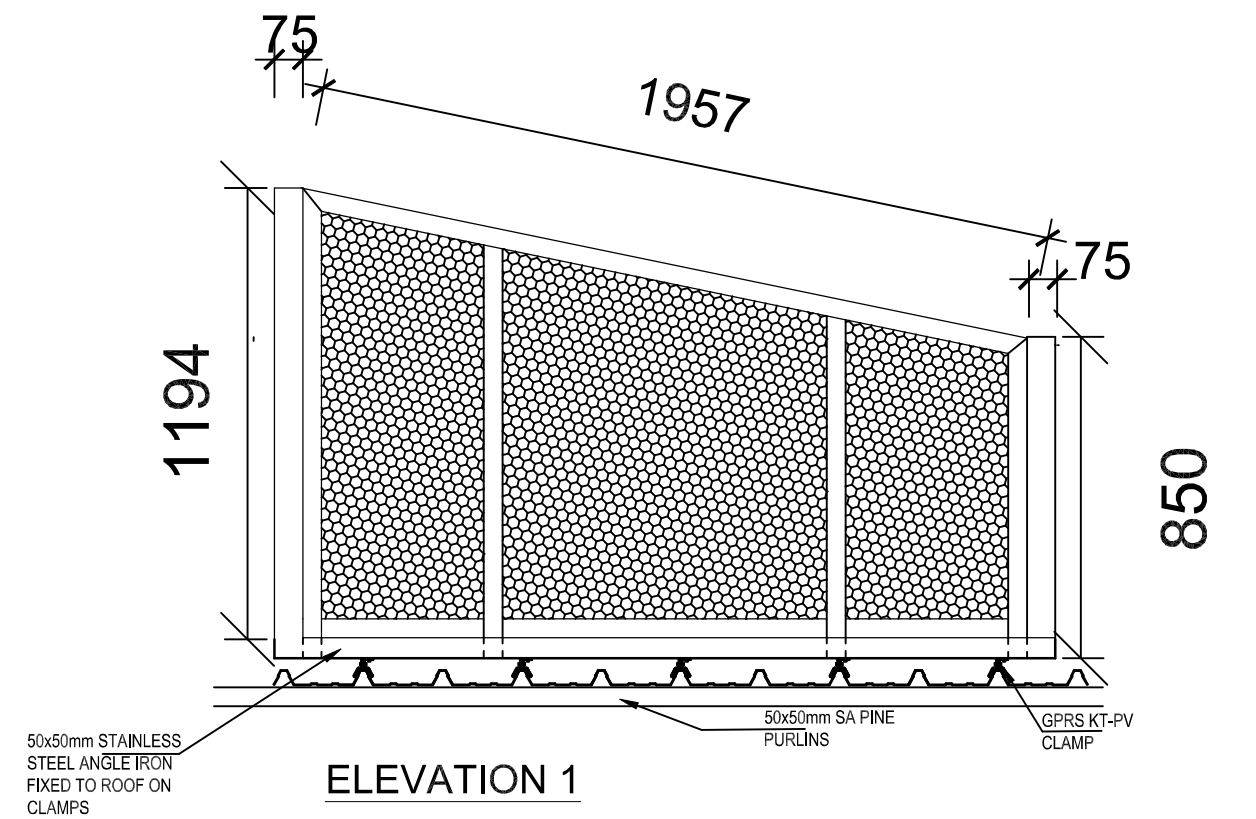


NOTE: GPRS KT-PV CLAMP PROFILE INCLUDING CLAMPING BOLTS AND ADAPTER BOLT, ALL TO BE M8 STAINLESS STEEL SOCKET CAP SCREWS. CLAMPS ONLY TO FITTED TO THE CENTRE OF RIBS OF SHEETS AND NOT AT THE SIDE LAPS OF SHEETS

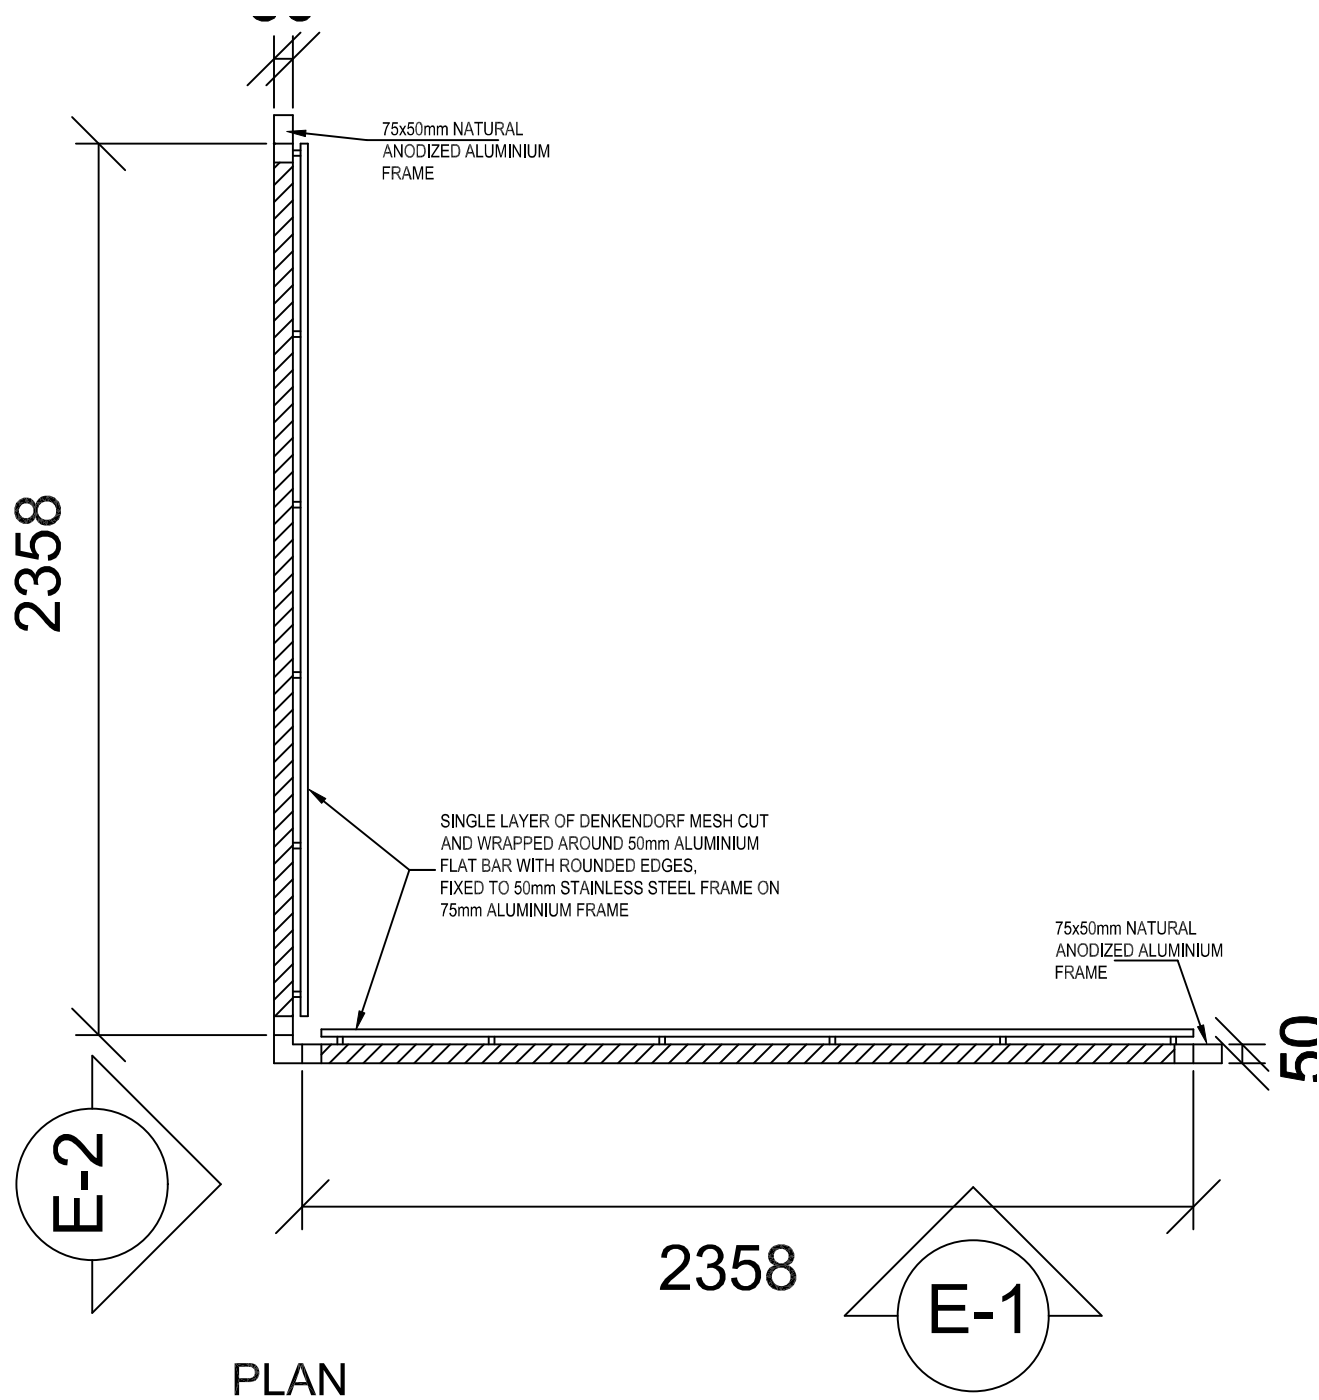

COPYRIGHT
RESERVED

KAREN MILLER
ARCHITECT

P.O. BOX 1753
SWAKOPMUND
TEL: +264 64 40 7121
FAX: +264 64 40 7036

PROJECT	WALVIS BAY PROMENADE
TITLE	ALUMINIUM FOG COLLECTOR DETAIL

DATE	FEB. 2025	SCALE	1:20	PROJ. NO.	274	DWG. NO.	DT-27
DRAWN	JJK/SG/ECB	REV					