


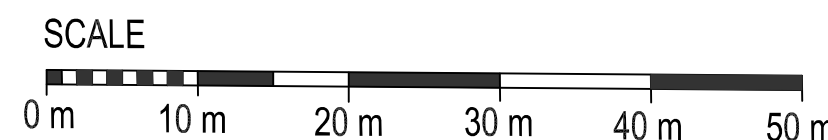

LANDSCAPING KEY	
1	2m HIGH SHADE TREE WITH 500mm MICRON LINED 5.2m HOLE FILLED WITH PLANTING SOIL. TREE TO GROW LARGER OVER TIME. QUANTITY = 4
2	ALTERNATE 3.0m HIGH SHADE TREE WITH 500 MICRON LINED 5.2m HOLE FILLED WITH PLANTING SOIL. TREE TO GROW LARGER OVER TIME. QUANTITY = 15
4	TOP SOIL MOUND, 1.0m HIGH IN CENTRE FORMED WITH A ROCKETRY WITH NATURAL STONE BOULDERS OF 500mm DIAMETER, WITH INTERMITTENT GRASS IN BETWEEN BOULDERS. FOOTPRINT AREA = 1x12m TOTAL AREA = 626.12m²
5	TURF PAVING AS DETAIL (SEE DT-08) ON SUBSEQUENT ANGLE WITH A TOTAL DEPTH OF 100mm PLANTING SOIL WITH GRASS COVER PLANTING. TOTAL AREA = 626.12m²
6	PLANTING SOIL TO A DEPTH OF 200mm WITH GRASS COVER PLANTING AND CLUMPS OF GRASS PLANTING PLACED. TOTAL AREA = 940.12m²
7	BEACH SAND FILLED TO A DEPTH OF 300mm TOTAL AREA = 845.77m²
8	TURF PAVING GENERAL AS DETAIL (SEE DT-08) WITH A TOTAL DEPTH OF 100mm PLANTING SOIL WITH GRASS COVER PLANTING. TOTAL AREA = 522.62m²
9	TEA DARK PAVING AS SPECIFIED ON WELL COMPACTED FILL TO ENGINEER'S DRAWINGS. TOTAL AREA = 280.16m²
10	WELL COMPACTED SAND WALKWAY IN MAY LAYERS OF 100mm WITH SAND BUCKLE ADMP. LAYERS 250mm OF 100mm SAND BUCKLE ADMP. COMPACTED TO BE AT LEAST 600mm BEHIND CURBING TO END. DETAILS. TOTAL AREA = 823.91m²
11	NEW ASPHALT PAVING, COLOR TO MATCH EXISTING PAVING. TOTAL AREA = 704.19m² NOTE THIS EXCLUDES THE PROMENADE PAVING
12	GRASS (REFER TO DT-57, PLANT TYPE -H) COVER PLANTING ON 100mm PLANTING SOIL. TOTAL AREA = 2 134.46m²
13	NATURAL STONE BOULDERS PAVED TO INDICATE DANGER ZONE. FOOTPRINT AREA = 750m²
14	NATURAL STONE ROCKS +/- 100mm-400mm PAVED SANDWICH WALLS TO CREATE ROCK GARDEN AESTHETIC. FOOTPRINT AREA = 180m²
	SHADE STRUCTURE AS PER P-508
	SHADE STRUCTURE WITH SEATING AS PER P-408



CLIENT:
Municipality
of Walvis Bay

KAREN MILLER
ARCHITECT

P. O. BOX 1753
SWAKOPMUND

TEL. 064-407121
FAX. 064-407036

PROJECT
WALVIS BAY INDEPENDENCE
BEACH PROMENADE

TITLE
PROPOSED NEW PARK LAYOUT
BEHIND EXISTING PARK

DATE JAN 2025	PROJ. NO. 274	DWG. NO. P-001
SCALE 1:500	REV	
DRAWN EB		
COPYRIGHT RESERVED		