



NOTE: ALL STAINLESS STEEL
TO BE 316 GRADE

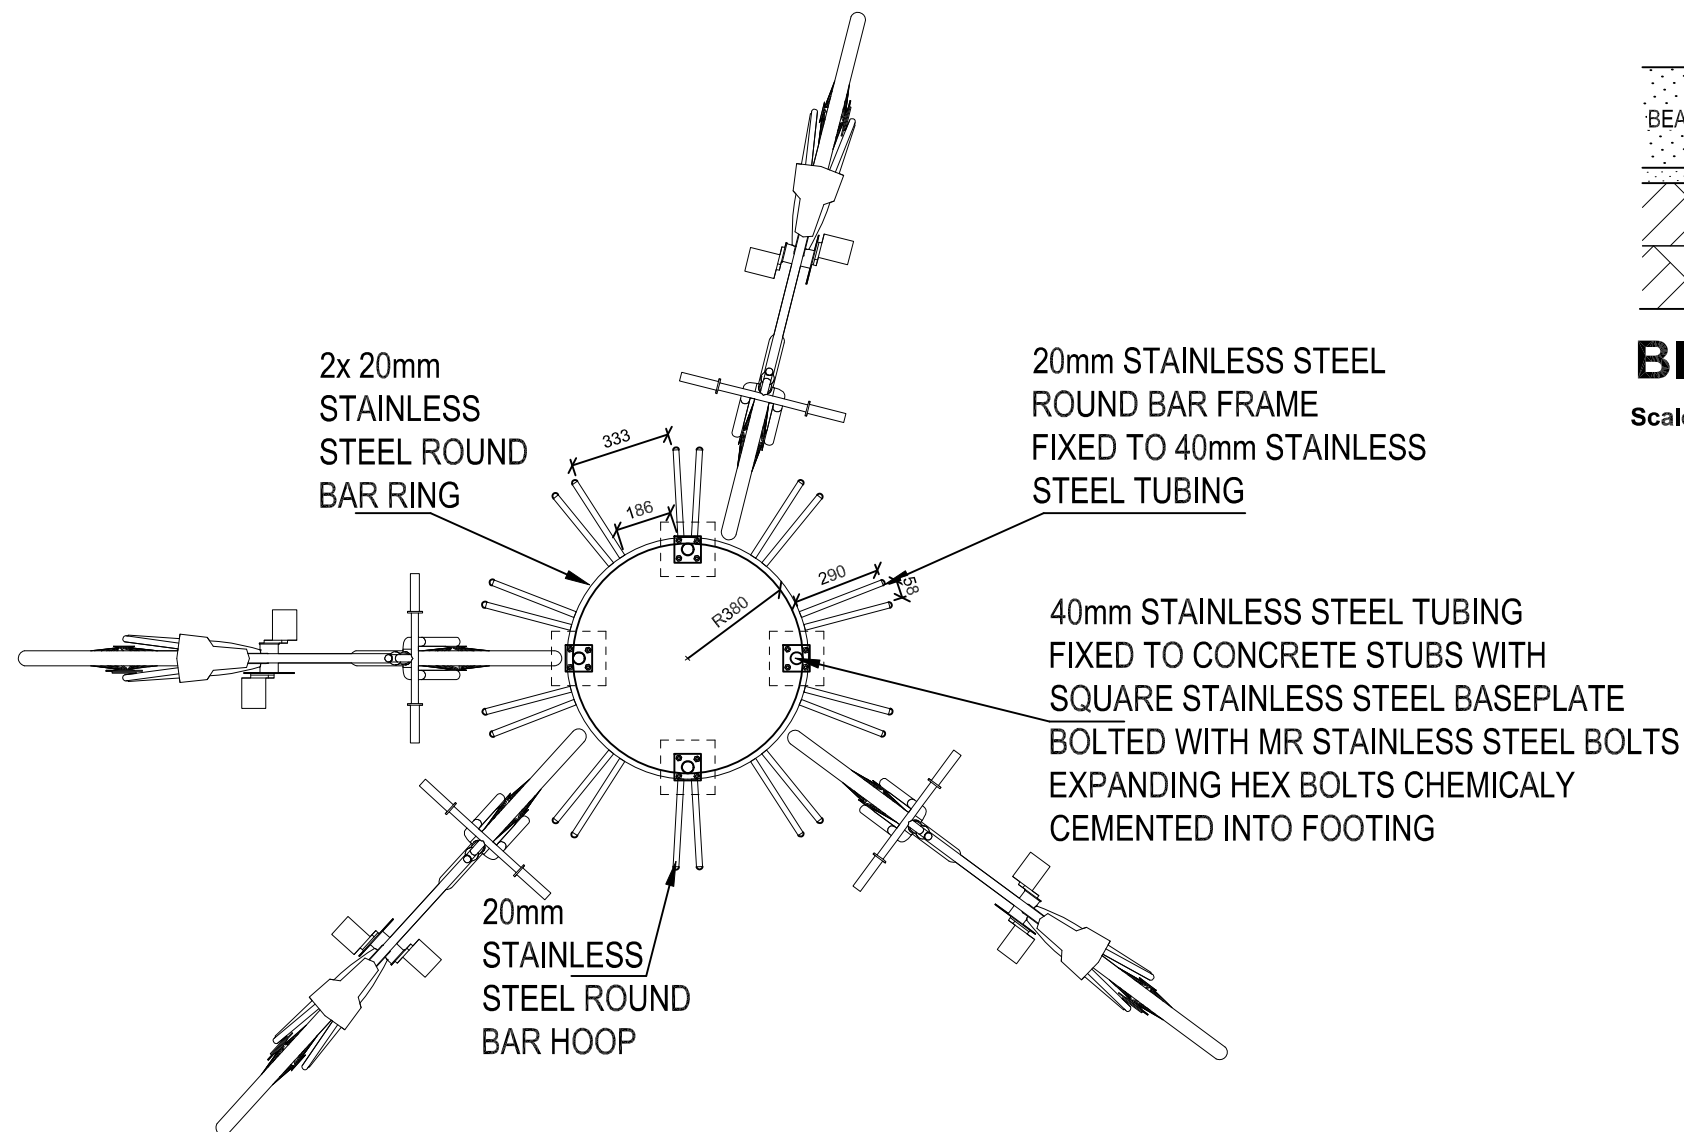


BICYCLE RACK LAYOUT PLAN
Scale 1:25

2x 20mm STAINLESS STEEL ROUND BAR RING
FIXED TO 40mm ROUND TUBING WELDED ON
80x80x6mm STAINLESS STEEL PLATE FIXED
CONCRETE STUBS WITH CHEMICAL BOLTS TO
ENGINEERS SPECIFICATIONS

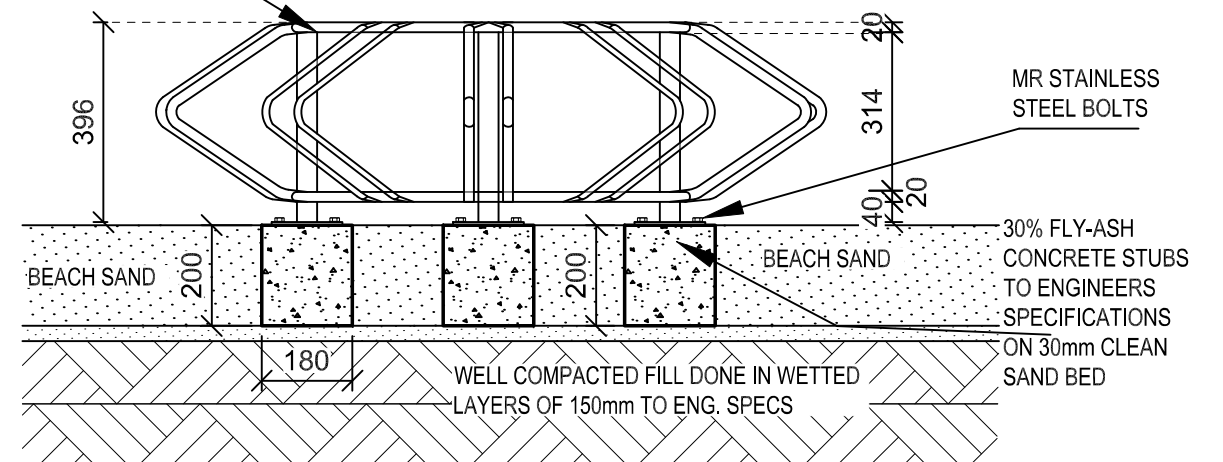

BICYCLE RACK - TYPICAL ELEVATION

Scale 1:15

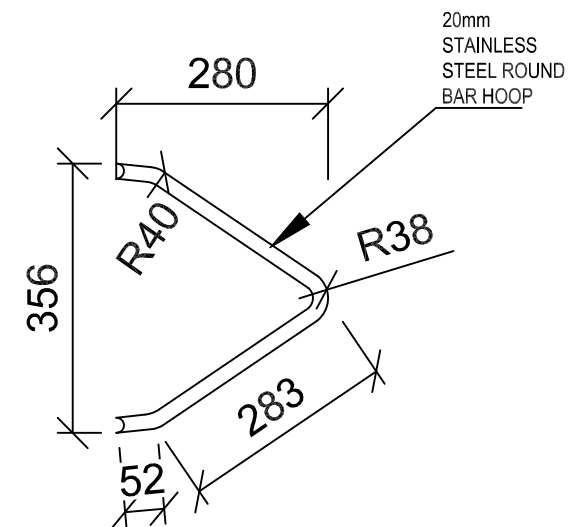

HOOP DETAIL

Scale 1:10

COPYRIGHT
RESERVED

KAREN MILLER
ARCHITECT

P.O. BOX 1753
SWAKOPMUND
TEL: +264 64 40 7121
FAX: +264 64 40 7036

PROJECT	WALVIS BAY INDEPENDENCE BEACH PROMENADE
TITLE	BICYCLE PARKING RACK

DATE	SCALE	PROJ. NO.	DWG. NO.
JAN 2025	1:100	274	P-407
DRAWN	REV		
ECB/JJK			