


SECTION A-A
Scale 1:25

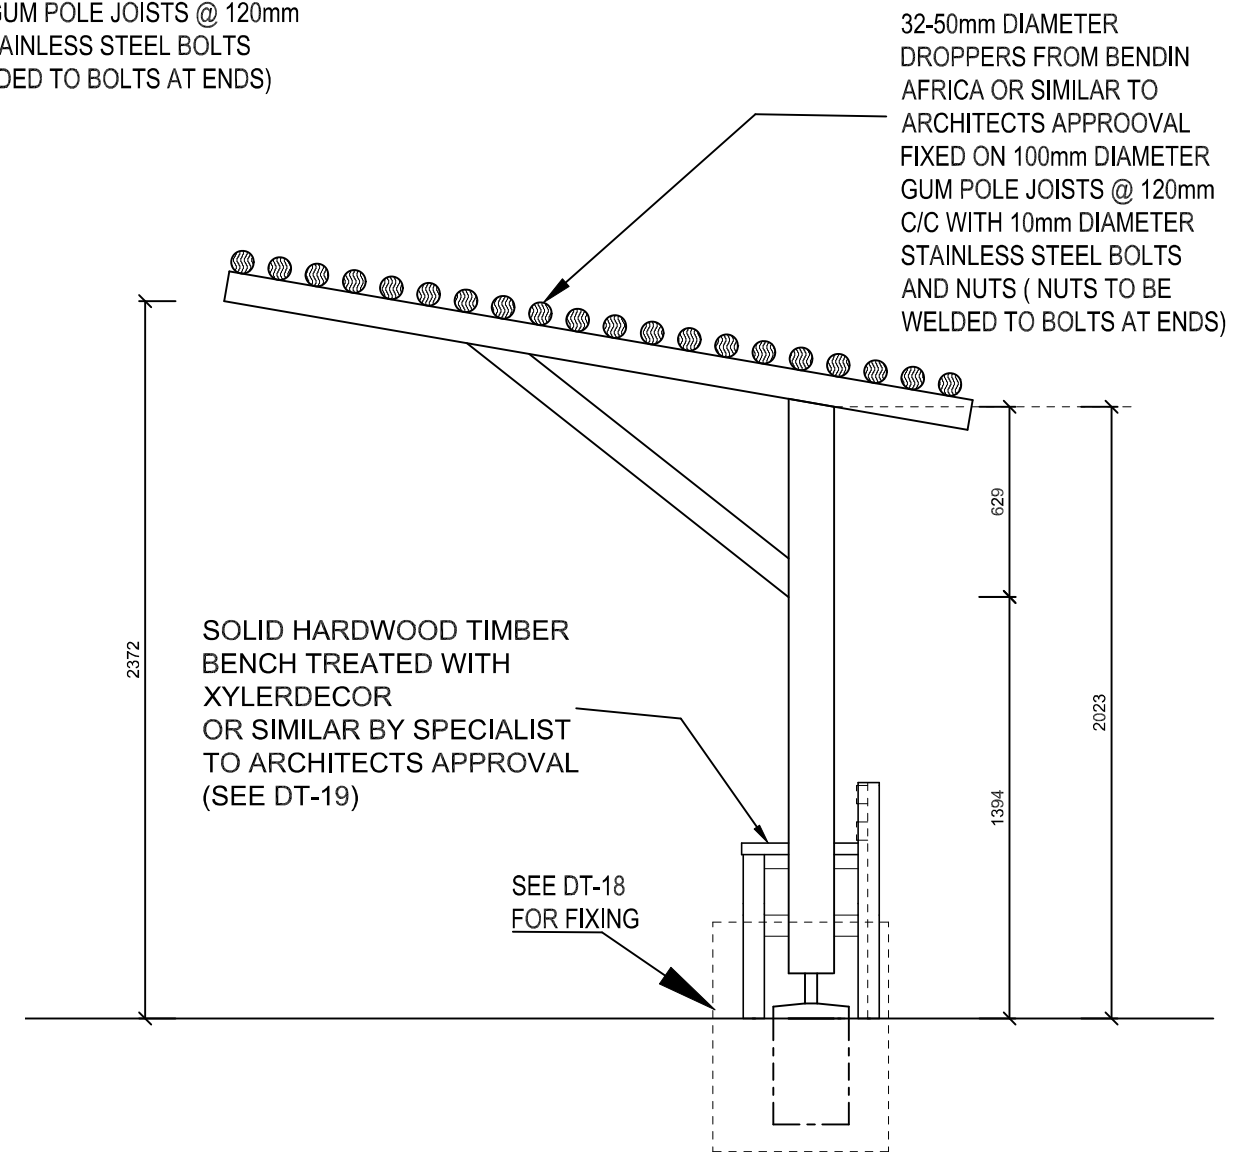

SIDE ELEVATION
Scale 1:25

COPYRIGHT
RESERVED

KAREN MILLER
ARCHITECT

P.O. BOX 1753
SWAKOPMUND
TEL: +264 64 40 7121
FAX: +264 64 40 7036

PROJECT	WALVIS BAY INDEPENDENCE BEACH PROMENADE
TITLE	GUMPOLE SHADE AND SEATING

DATE	JAN 2025	SCALE	1:25	PROJ. NO.	274	DWG. NO.	P-409
DRAWN	ECB/JJK	REV					